


SANI LADAKH - Community Center



PICTOGRAM

Flower of Life Concept

Centered Square Lattice Form- 5 Squares



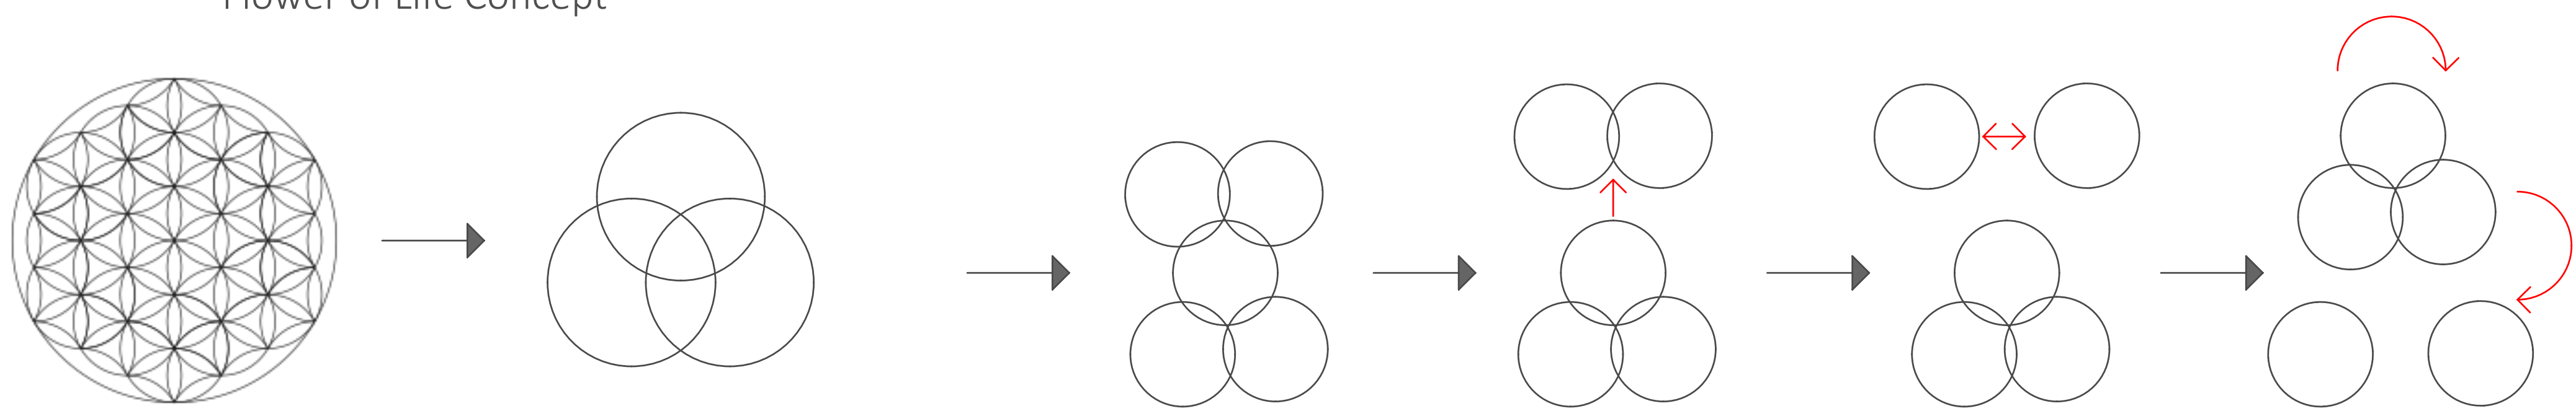


SITE PLAN M 1:500




SANI LADAKH - Community Center

GROUND FLOOR PLAN M 1:50

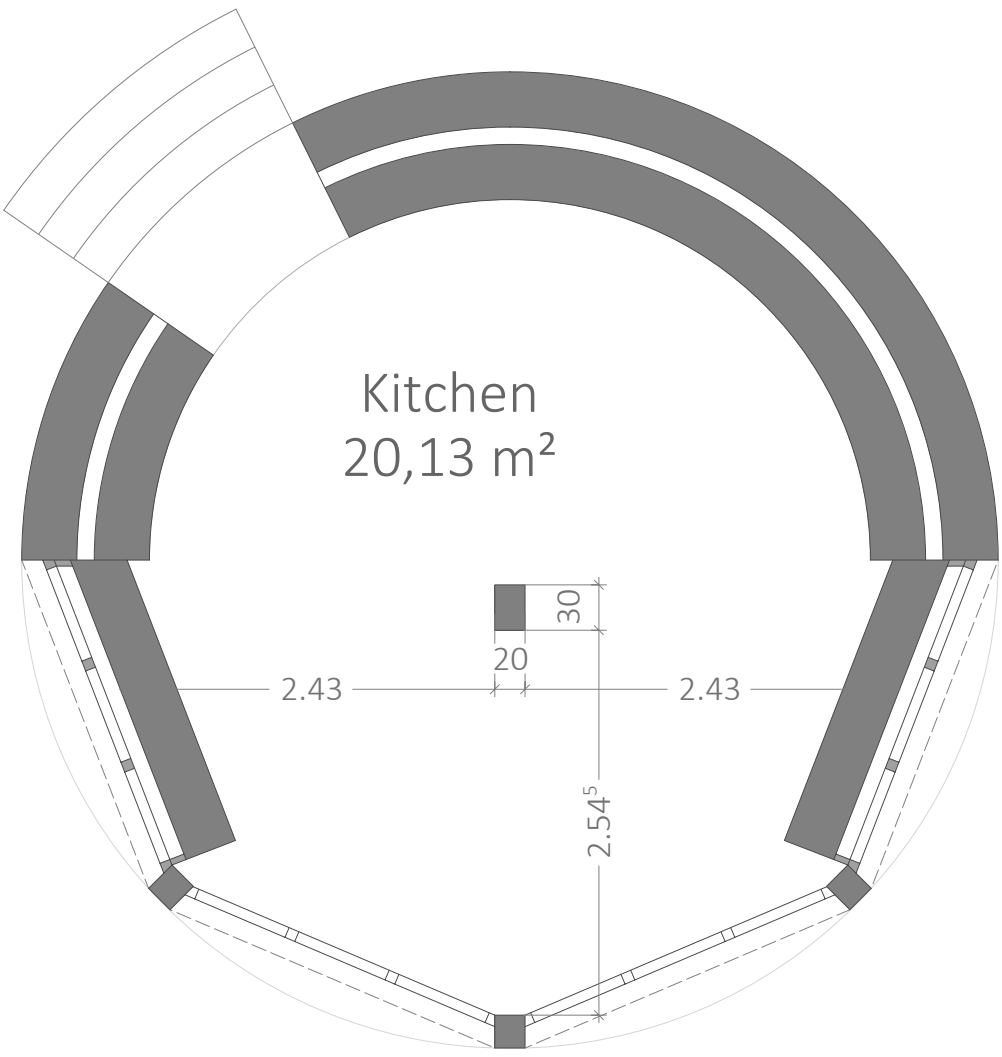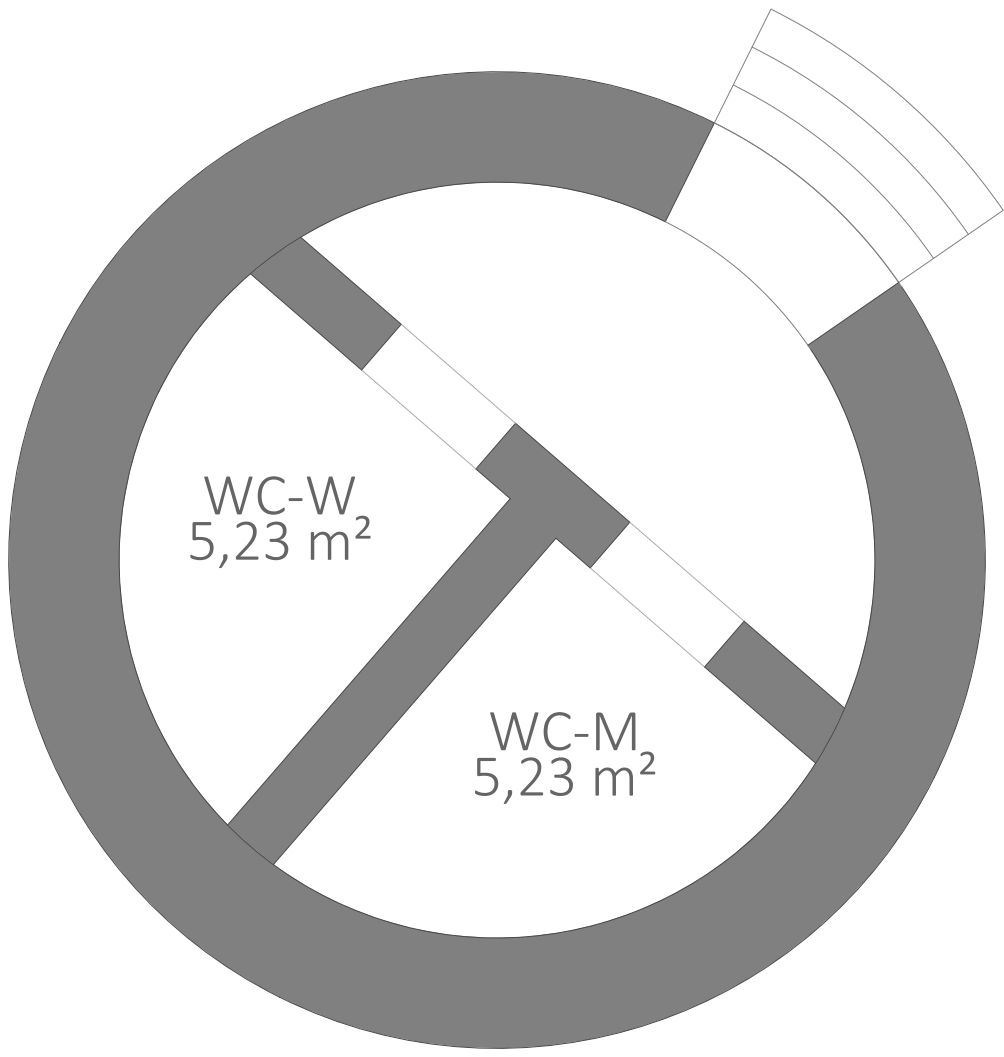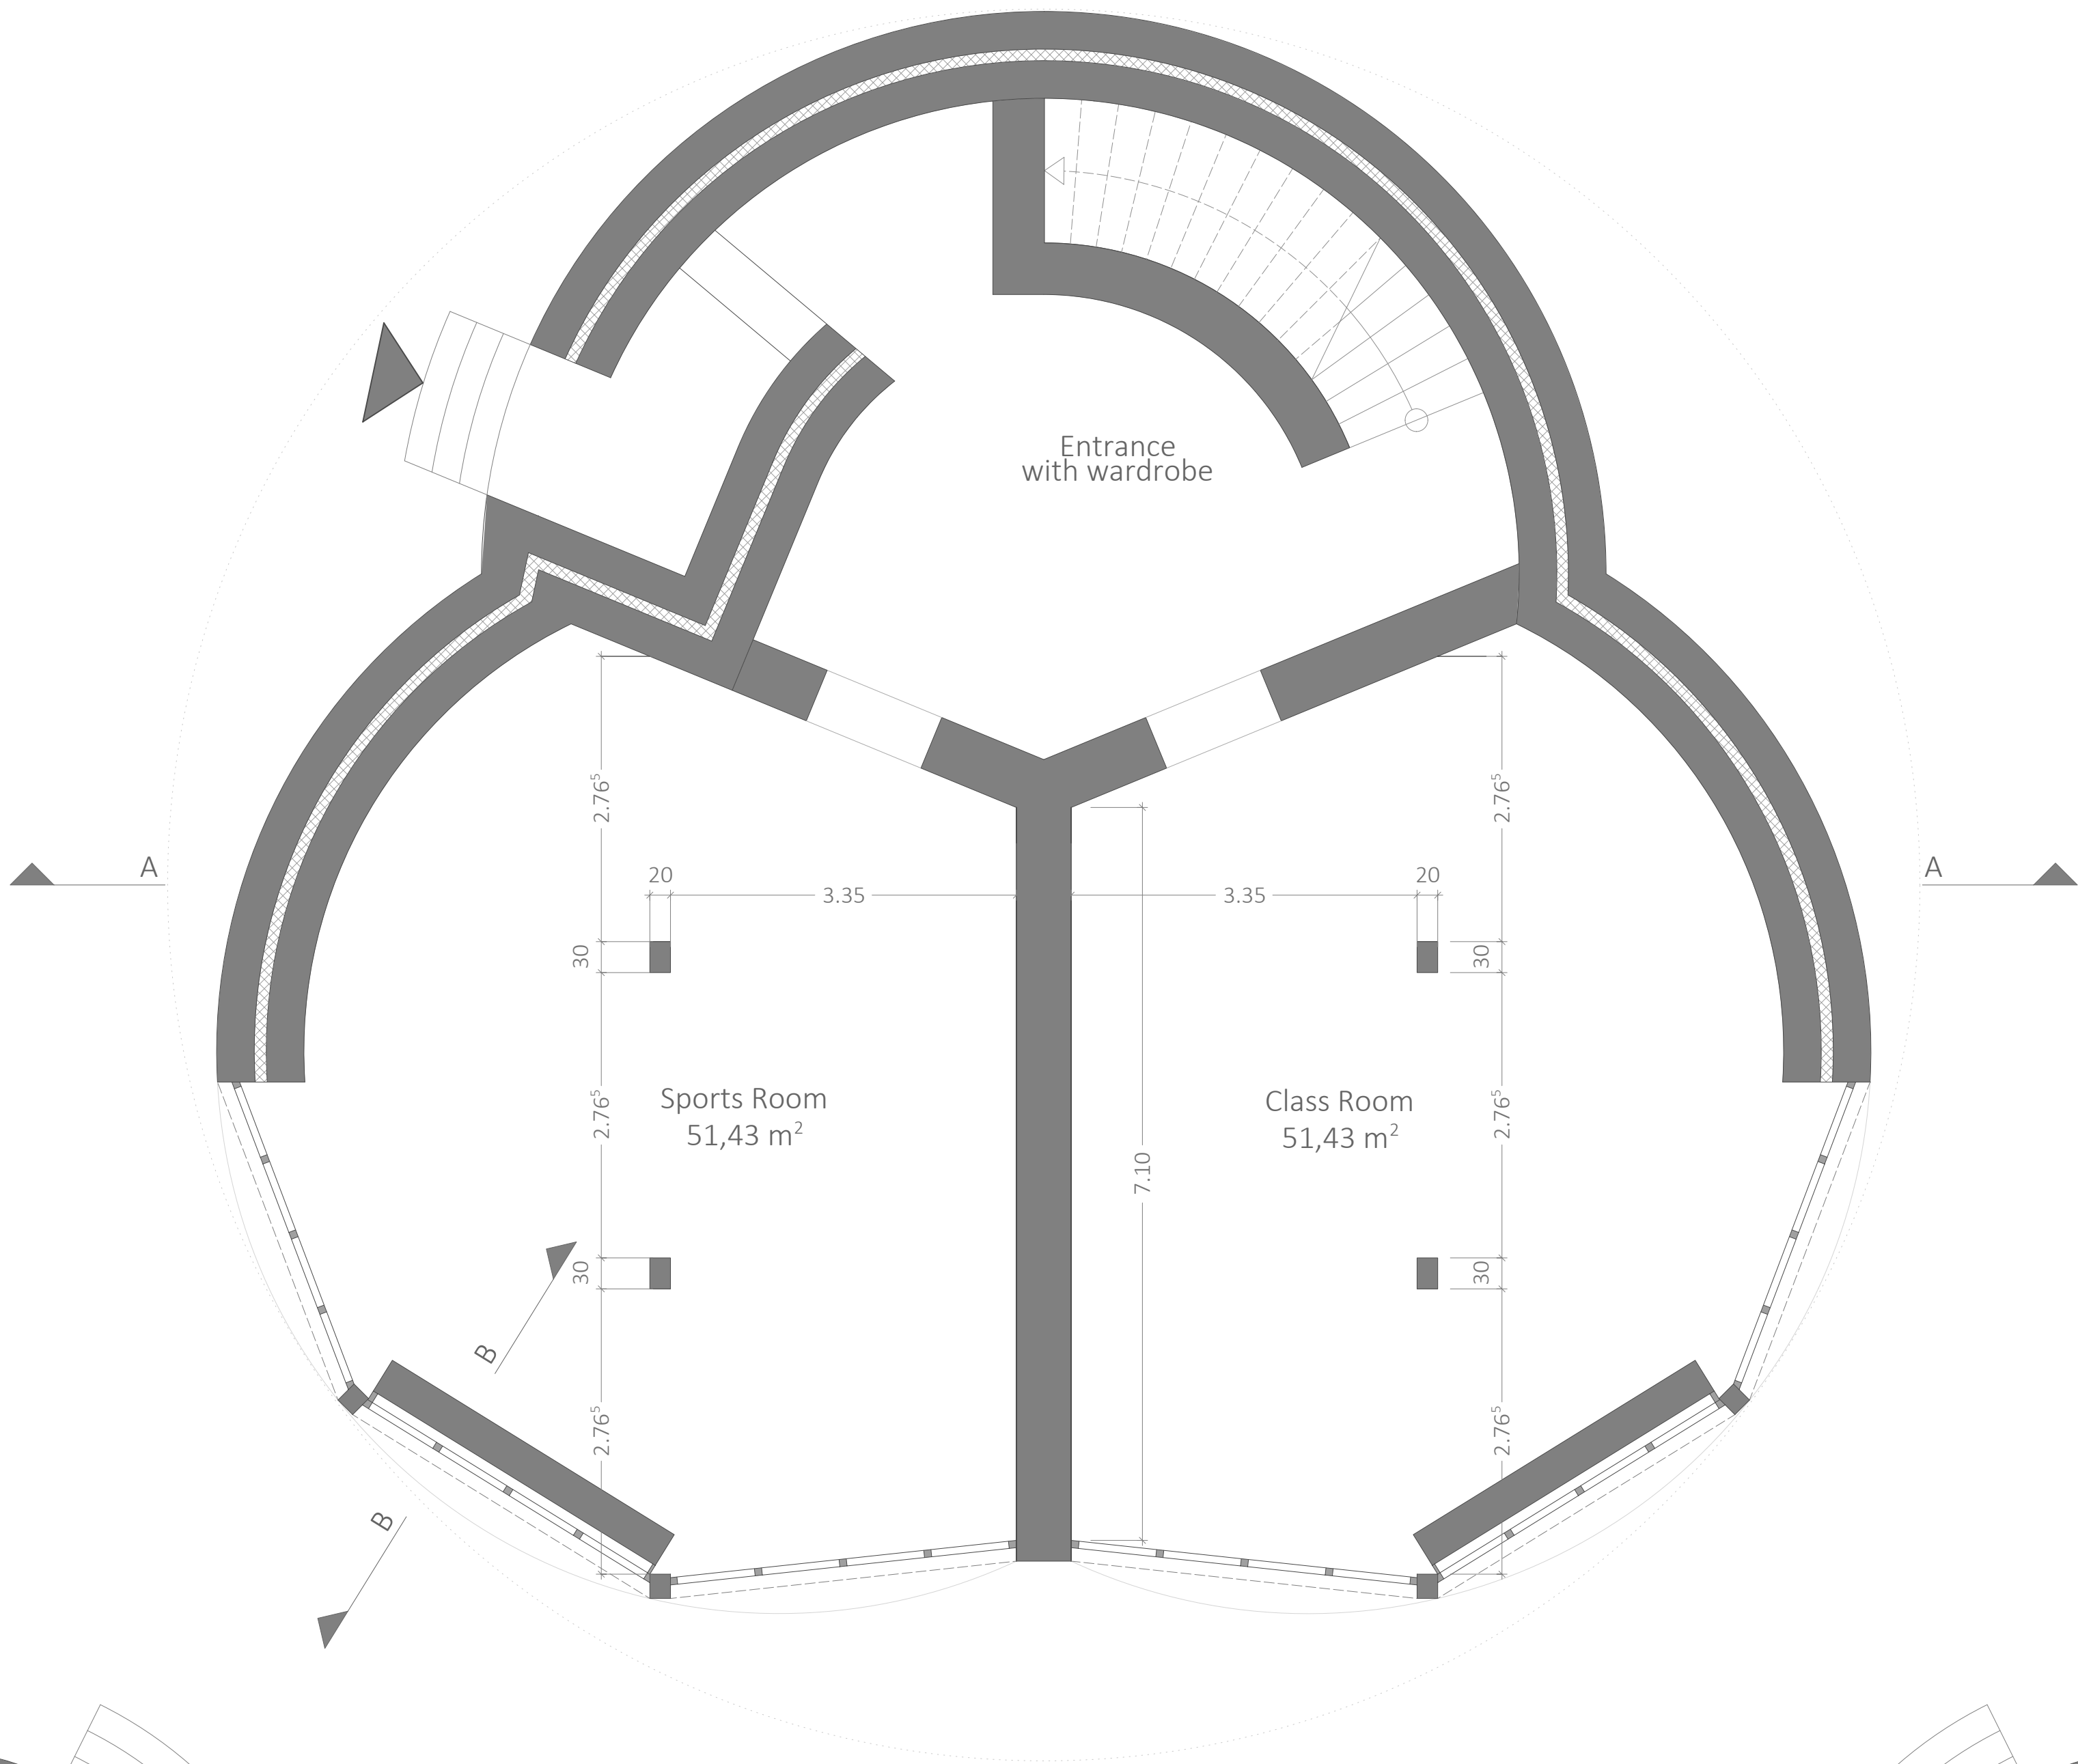


SOUTH ELEVATION M 1:50

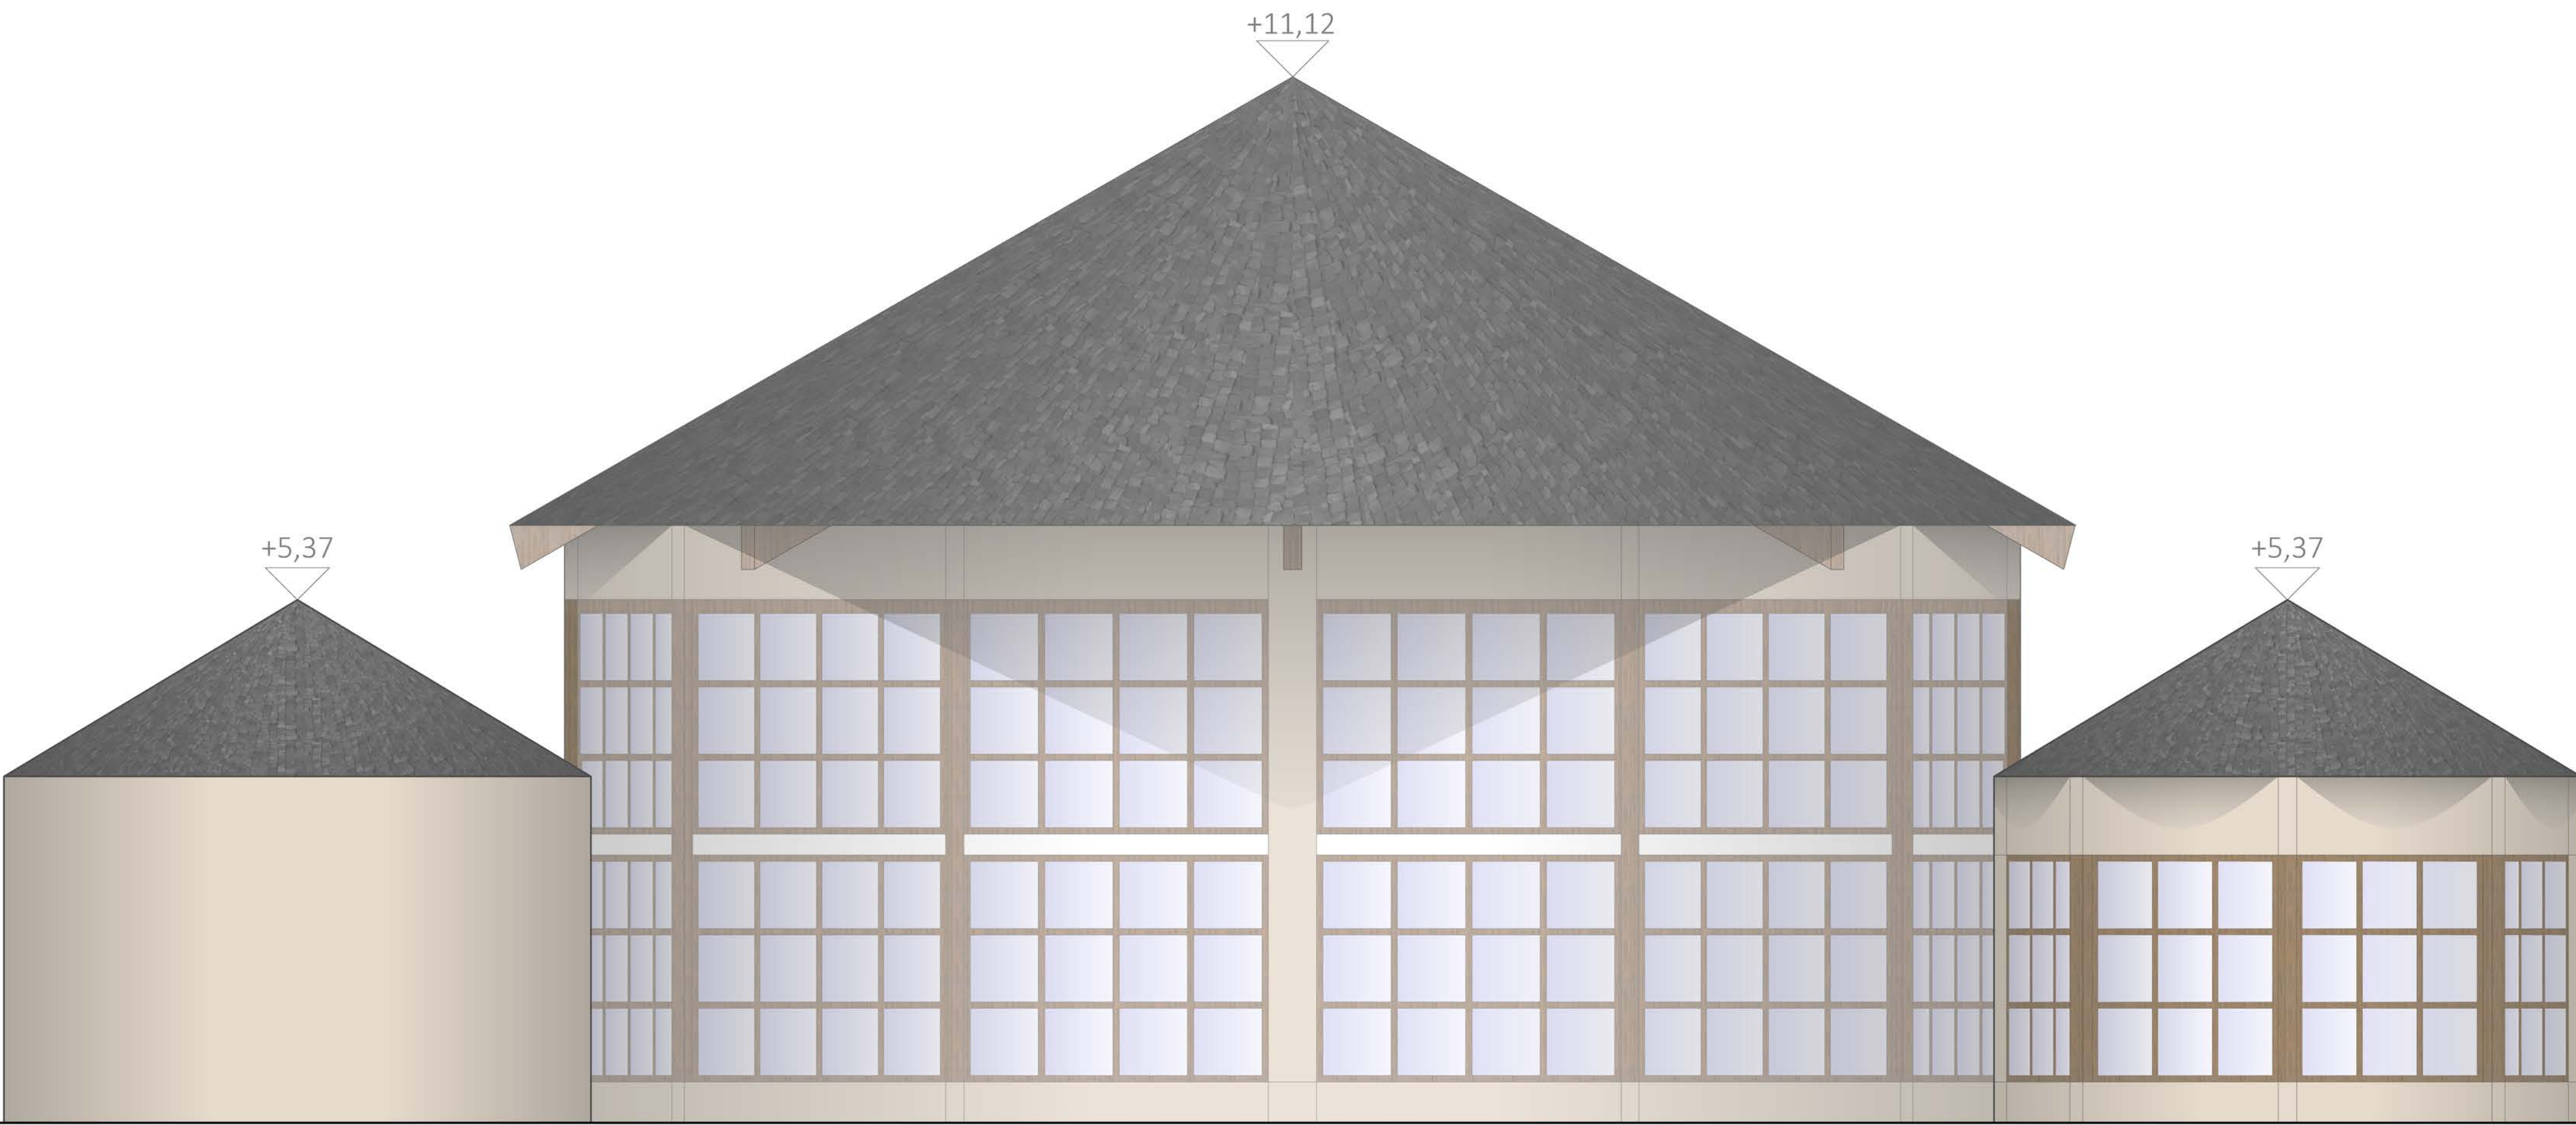


SANI LADAKH - Community Center

FIRST FLOOR PLAN M 1:50



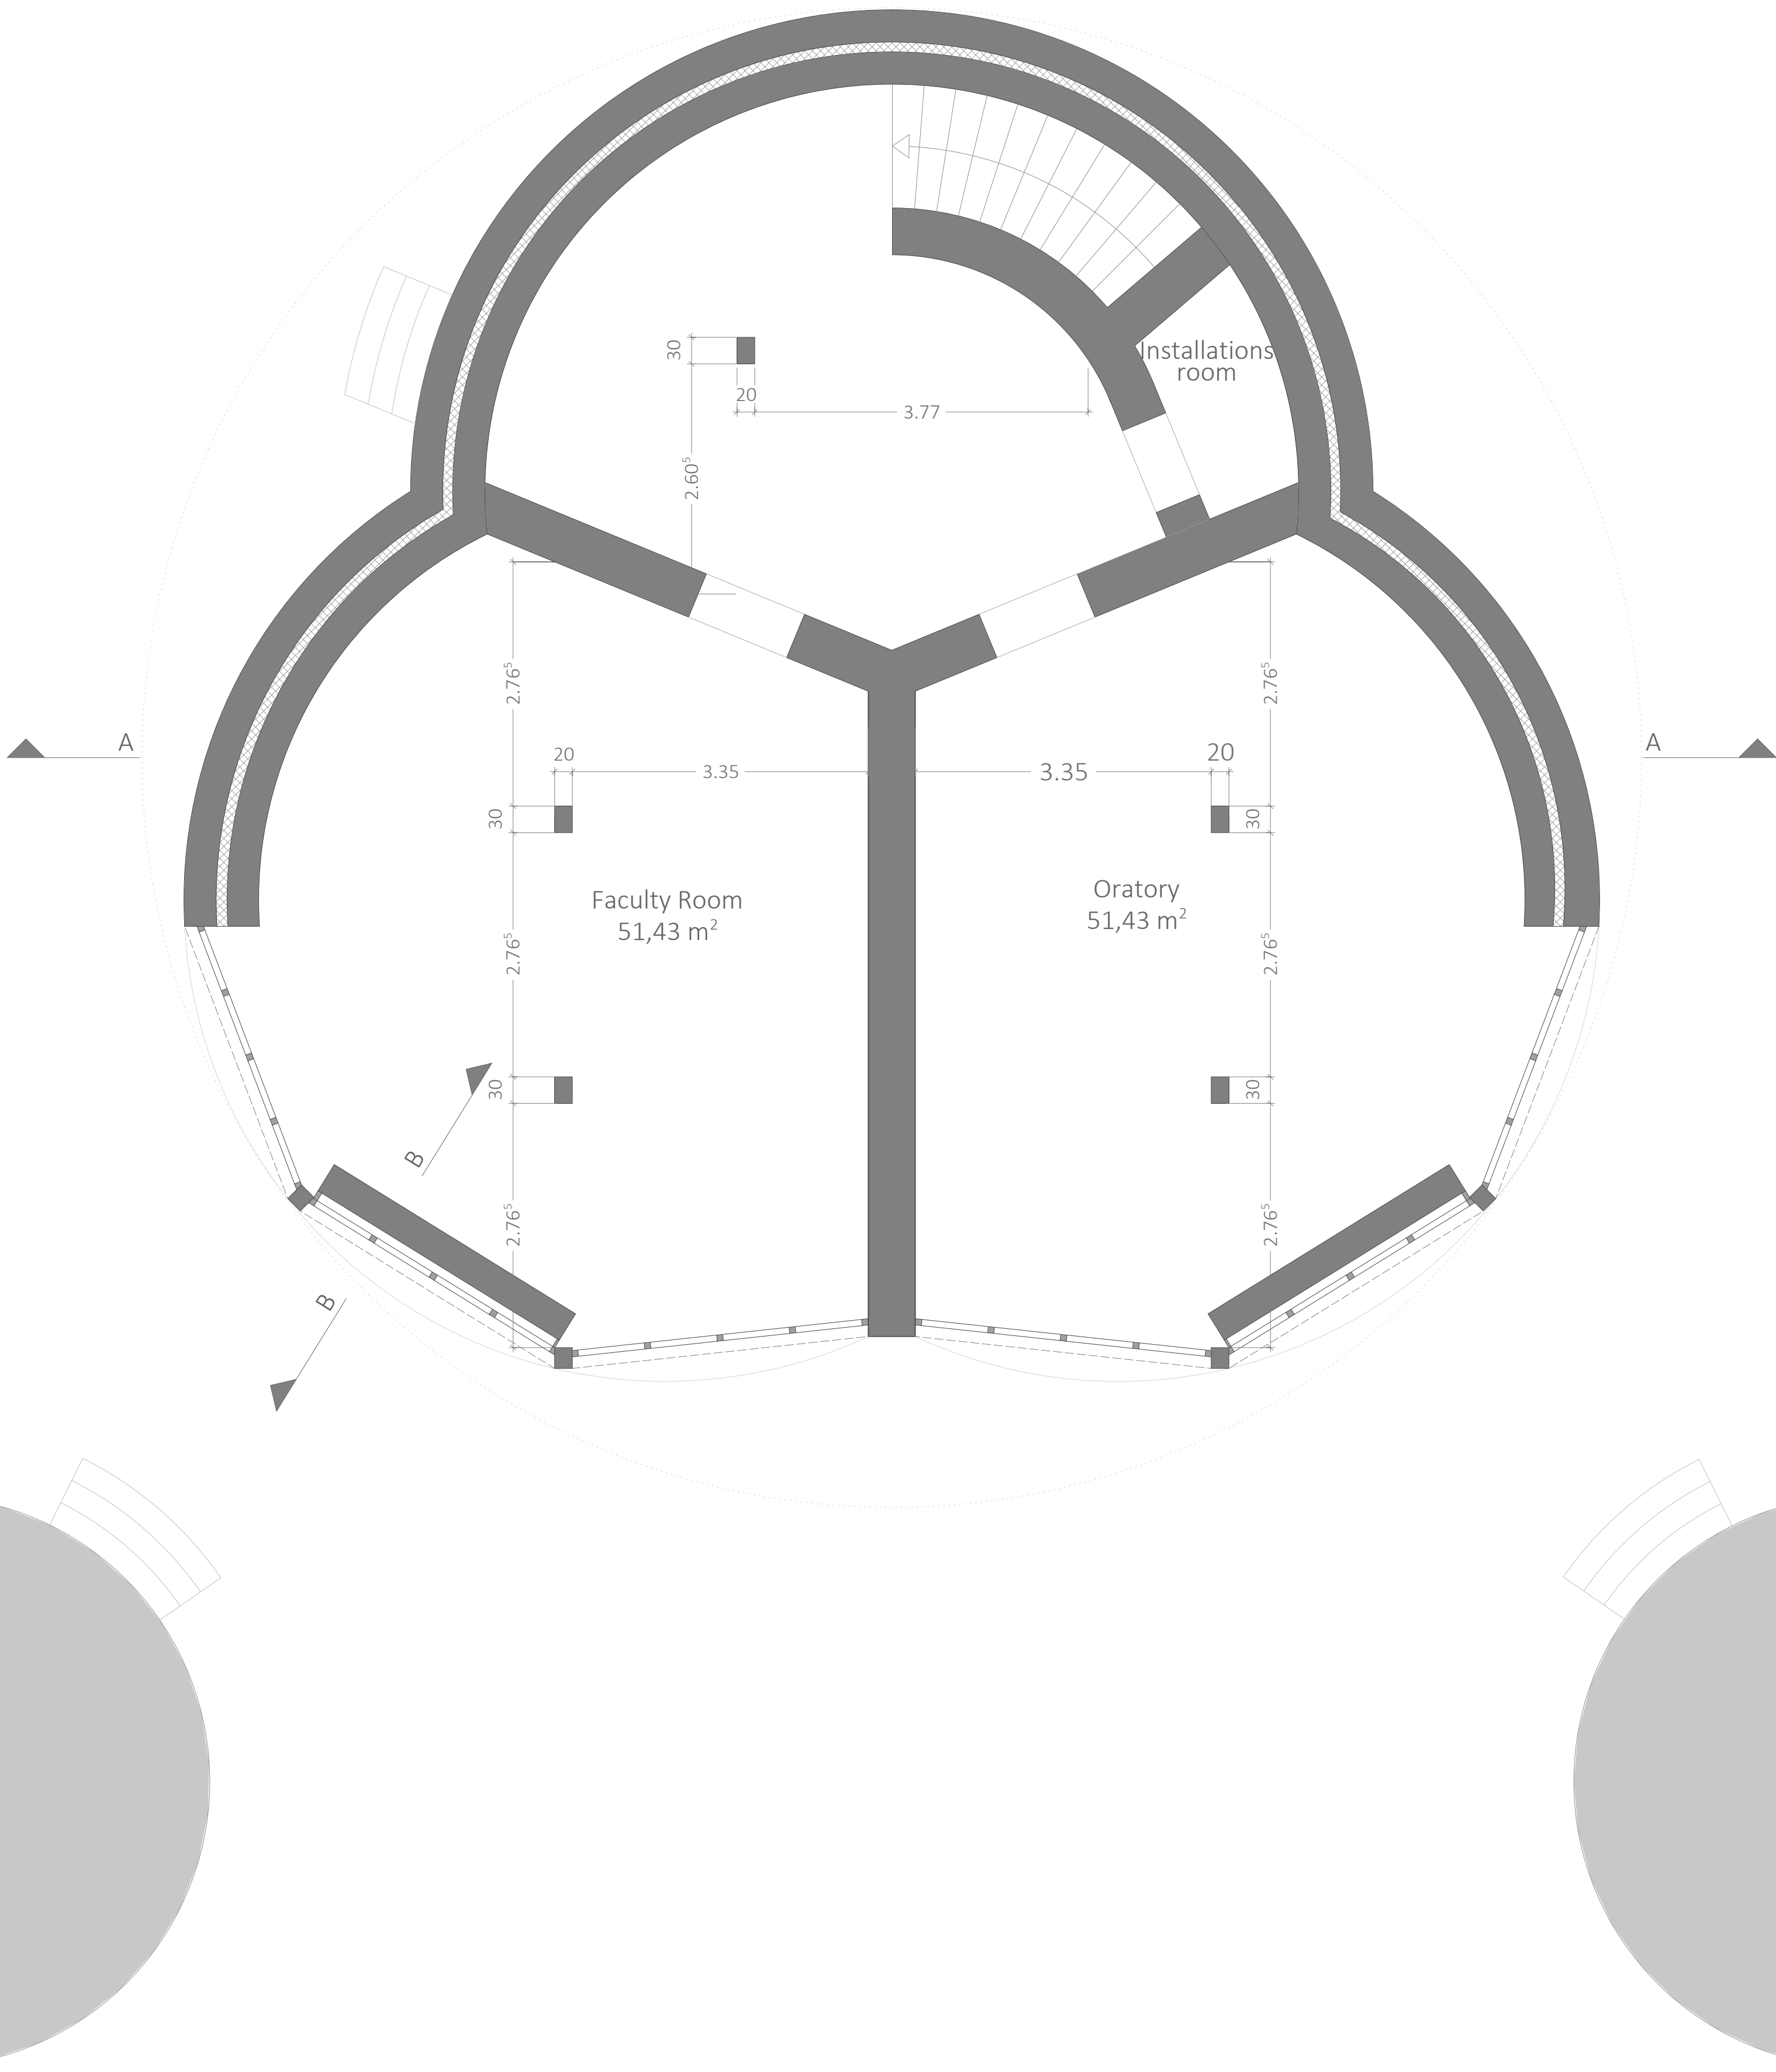


NORTH ELEVATION M 1:50

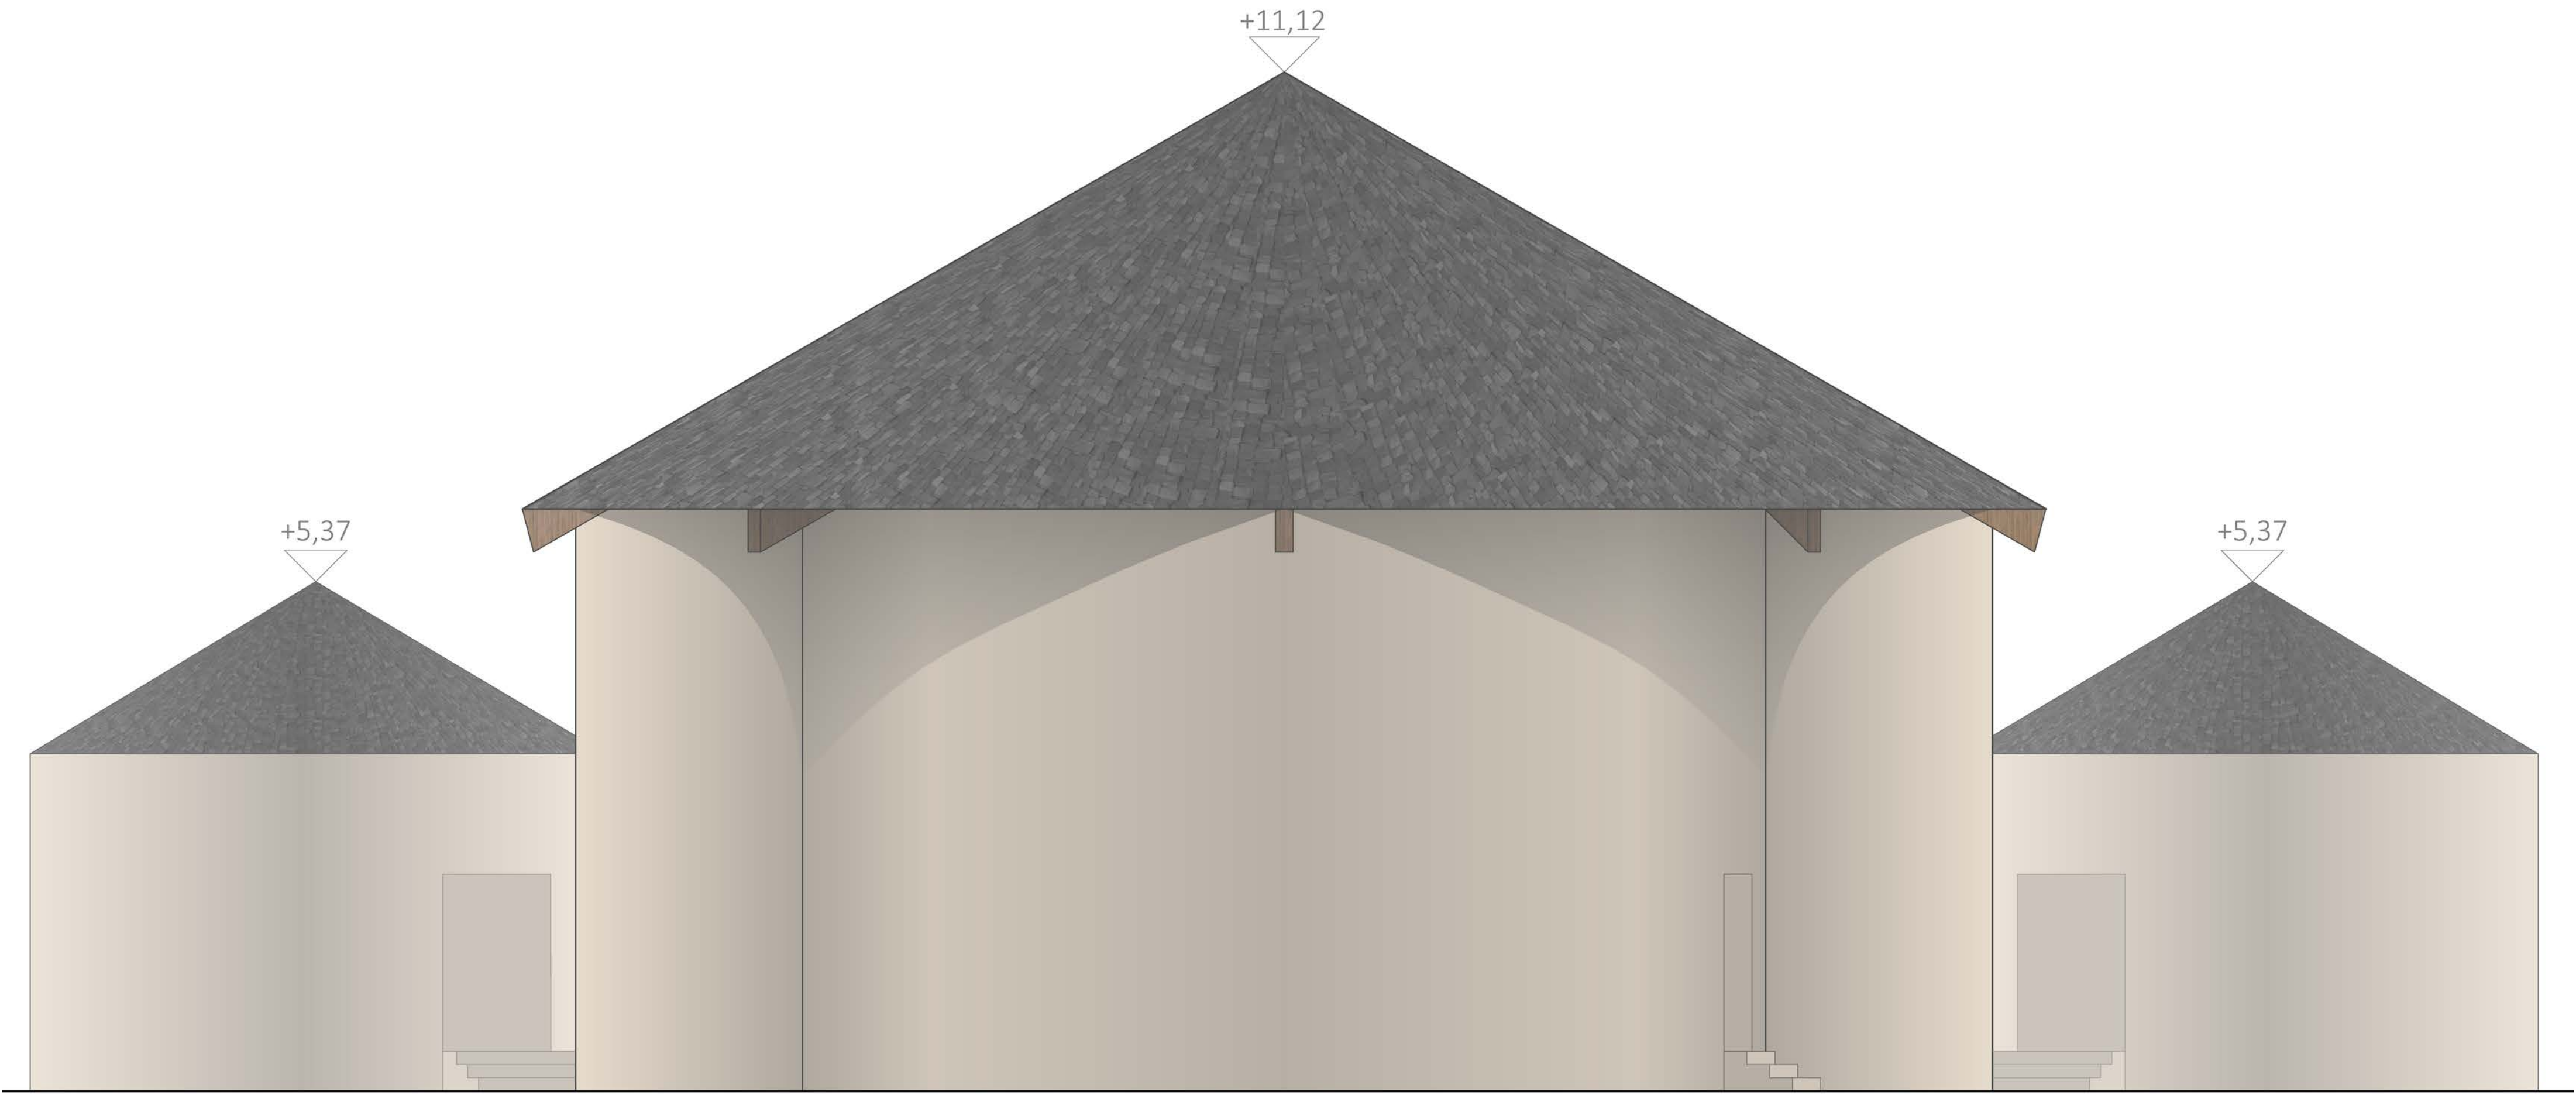


SANI LADAKH - Community Center

CONSTRUCTION DESIGN GROUND FLOOR M 1:50

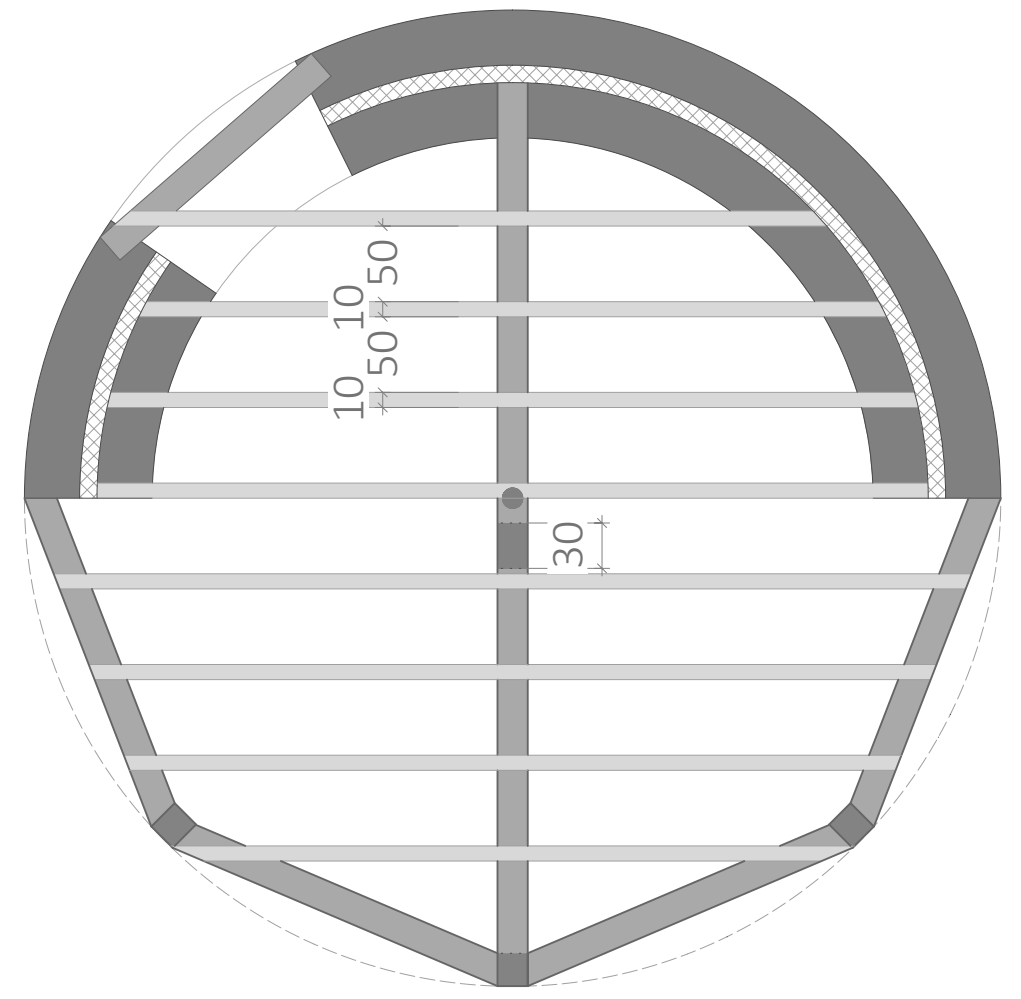
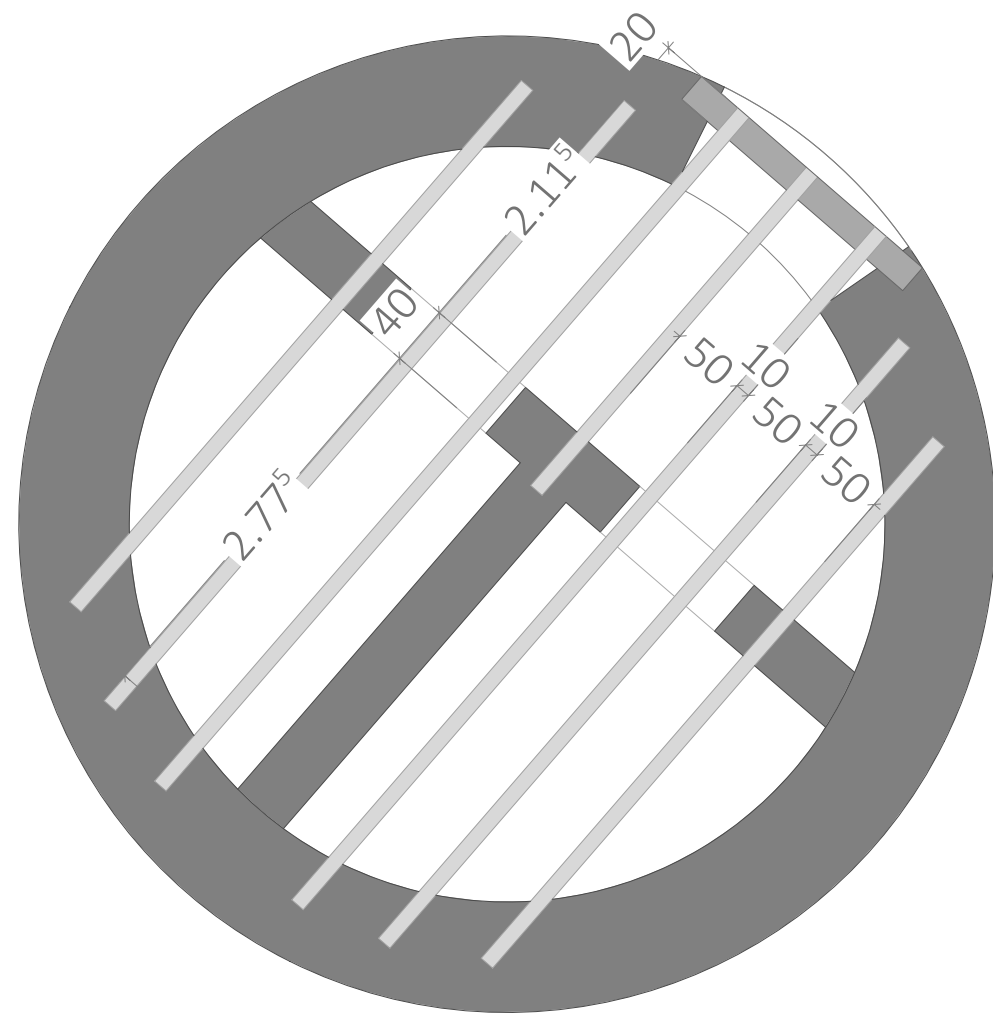
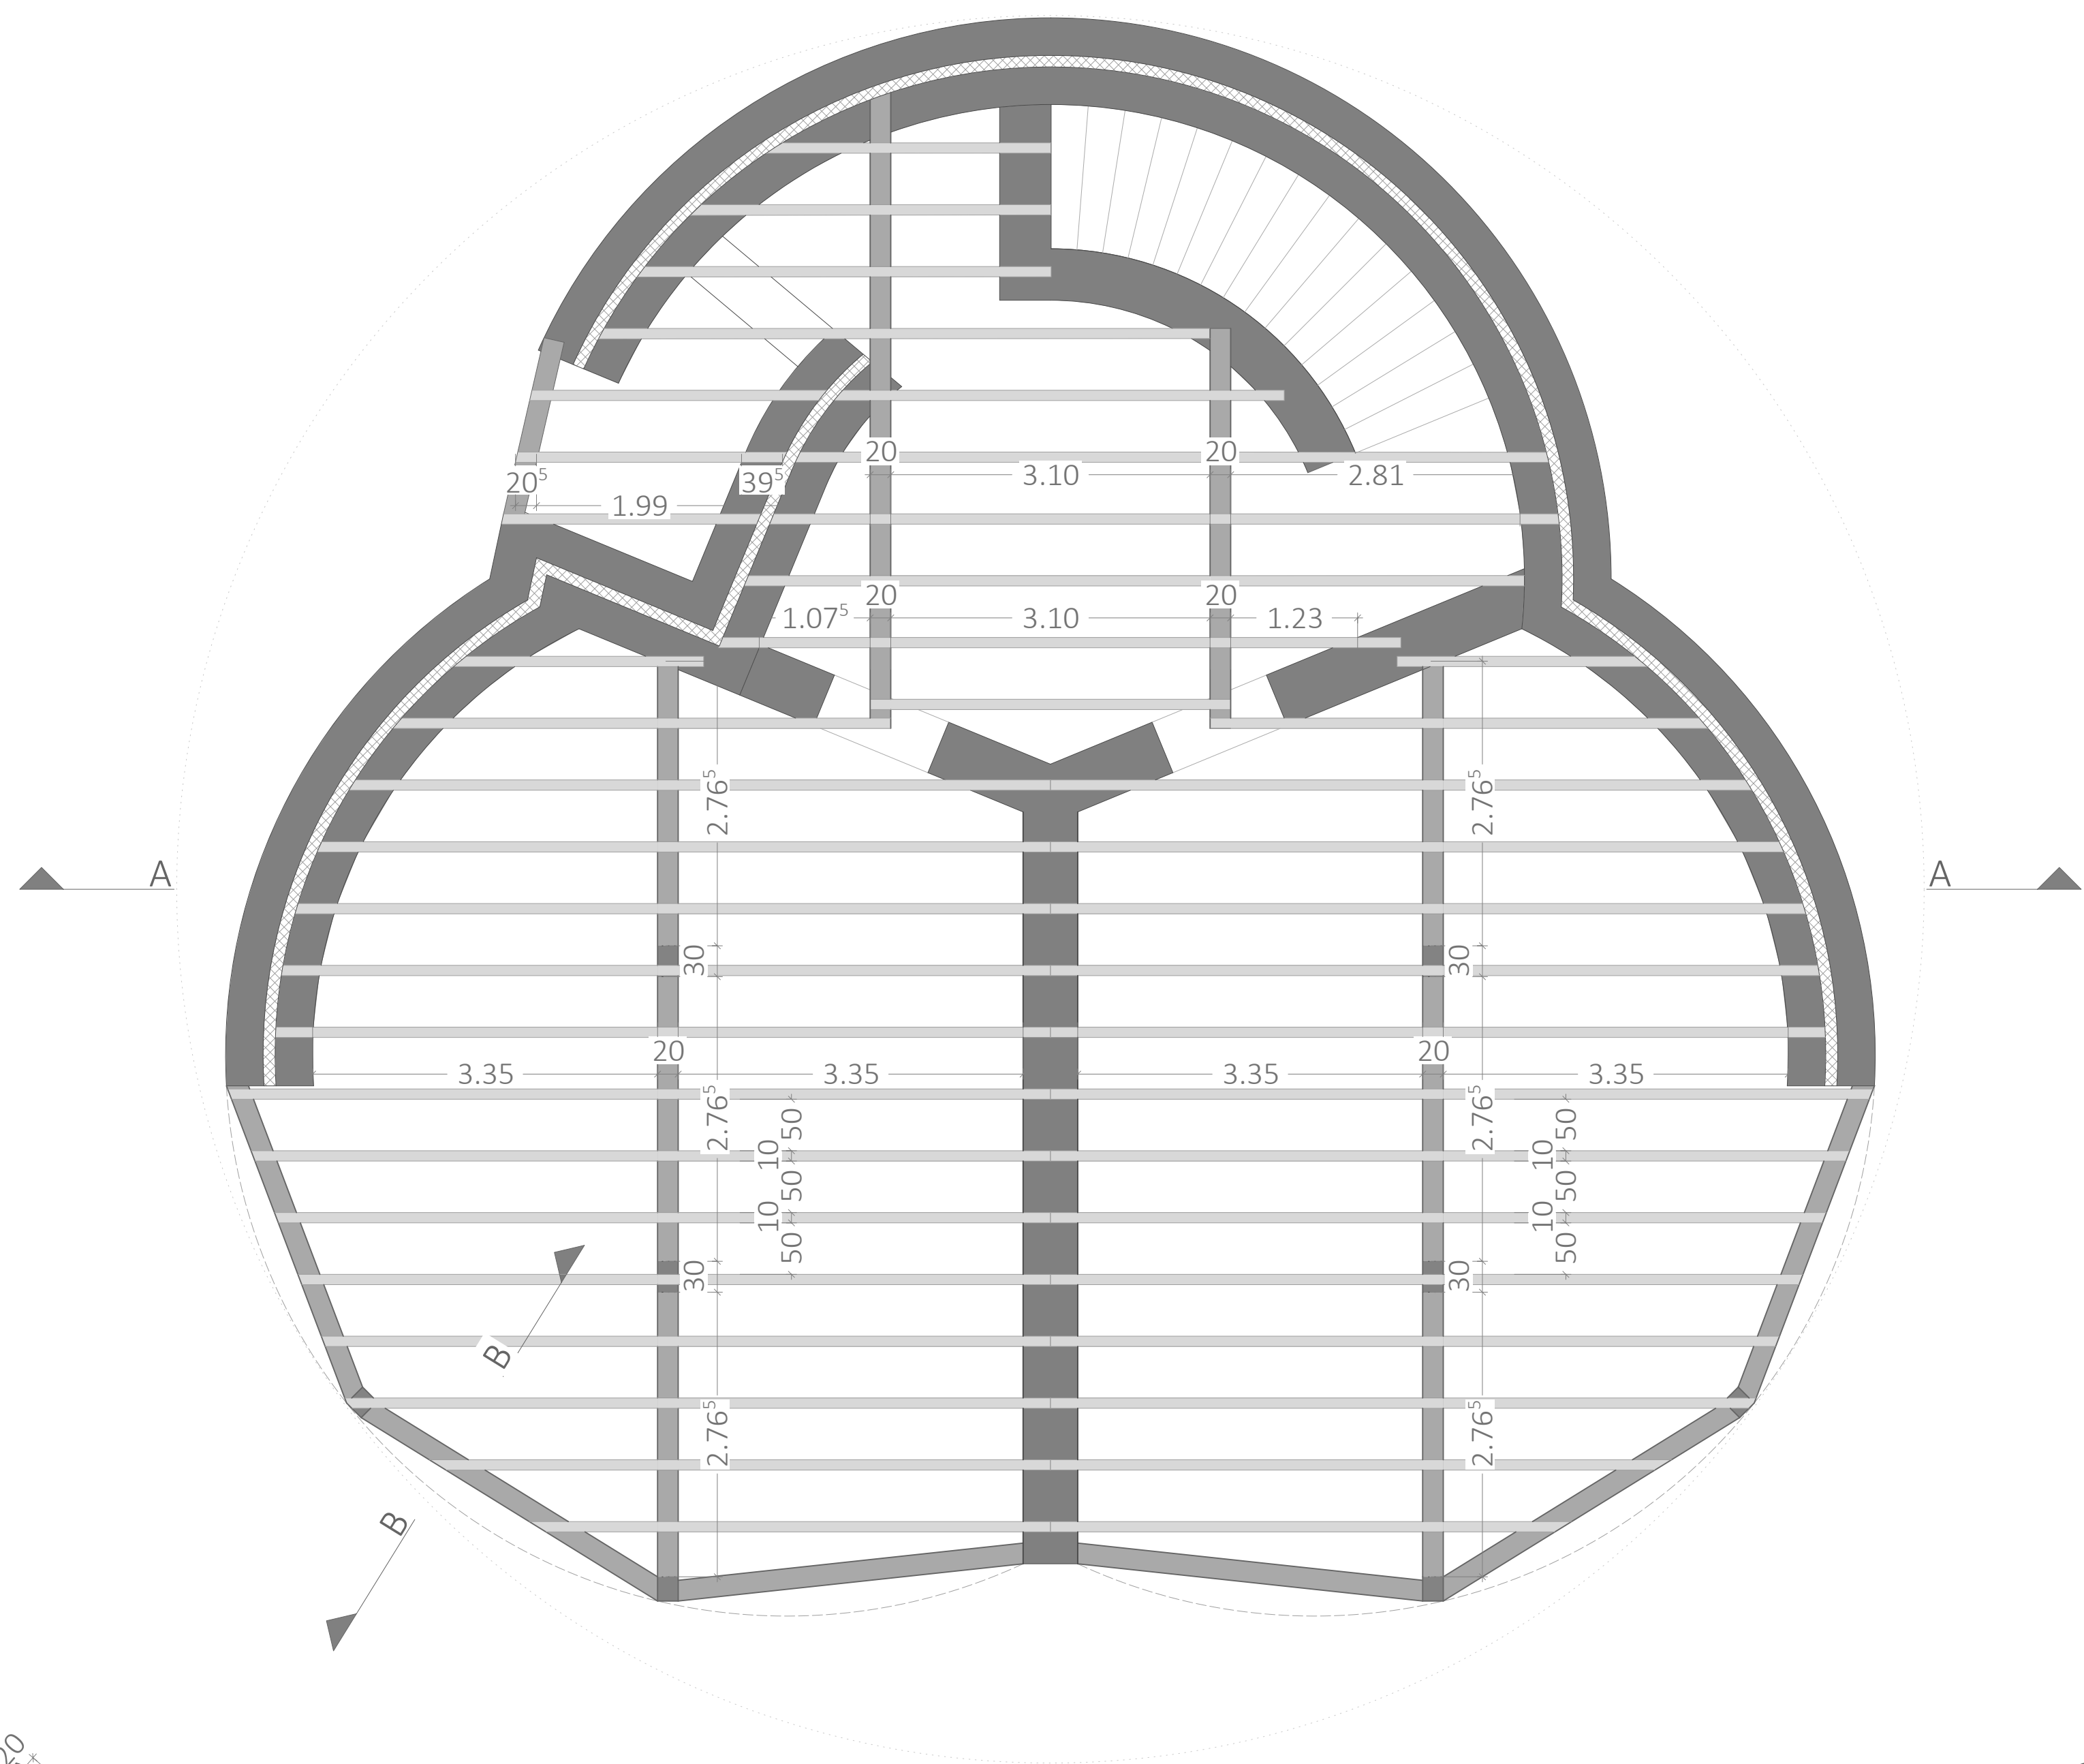


EAST ELEVATION M 1:50

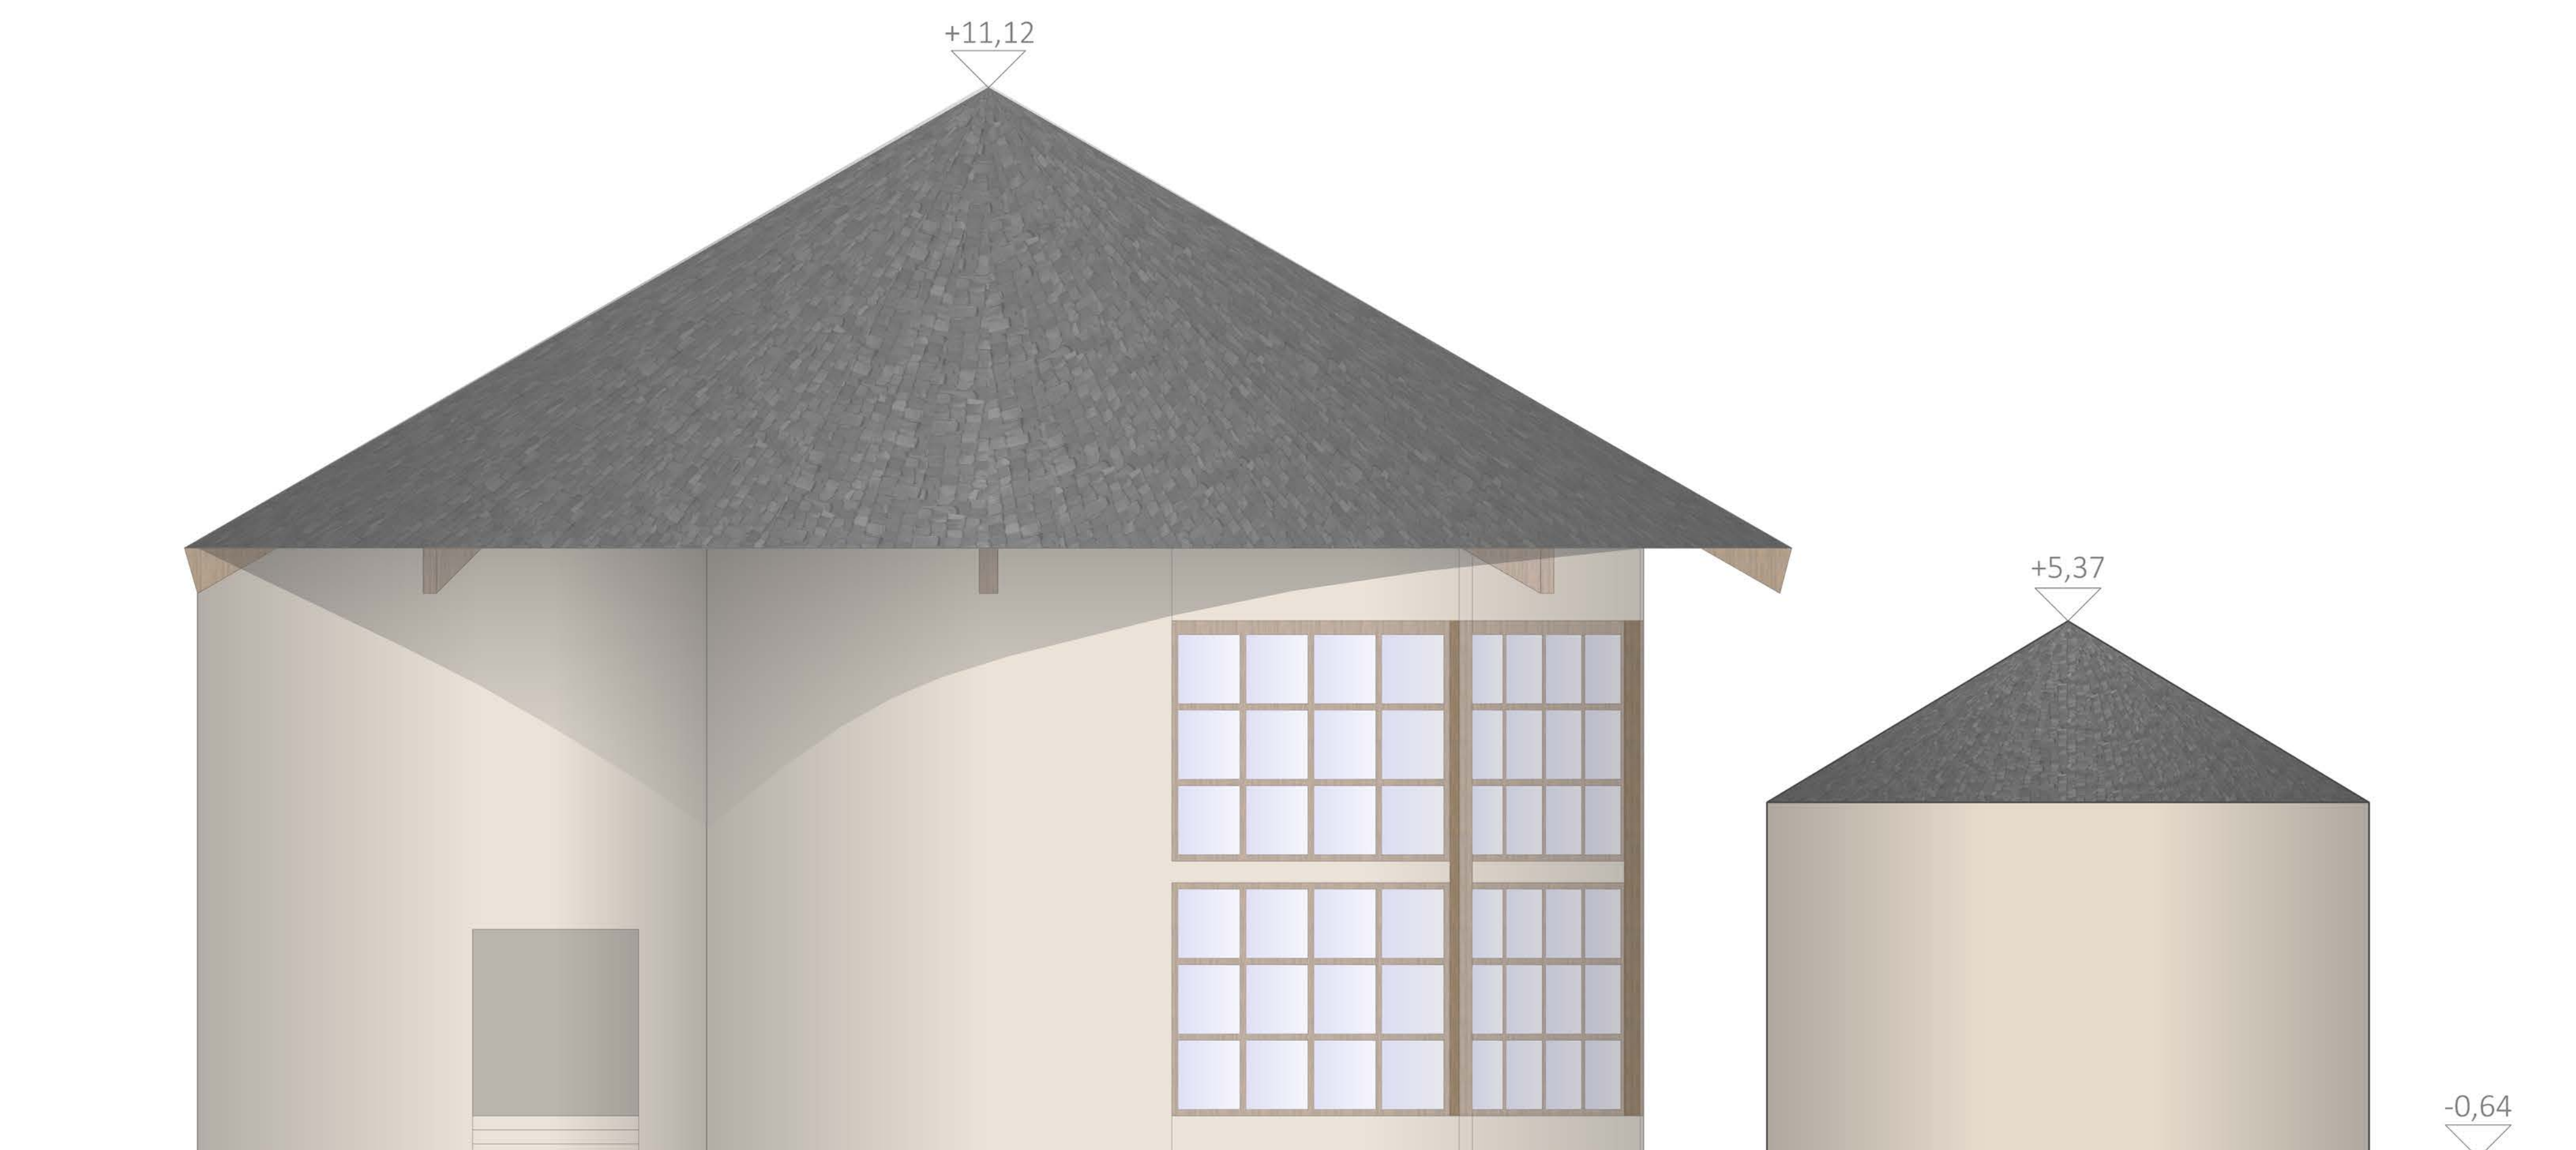


SANI LADAKH - Community Center

CONSTRUCTION DESIGN FIRST FLOOR M 1:50

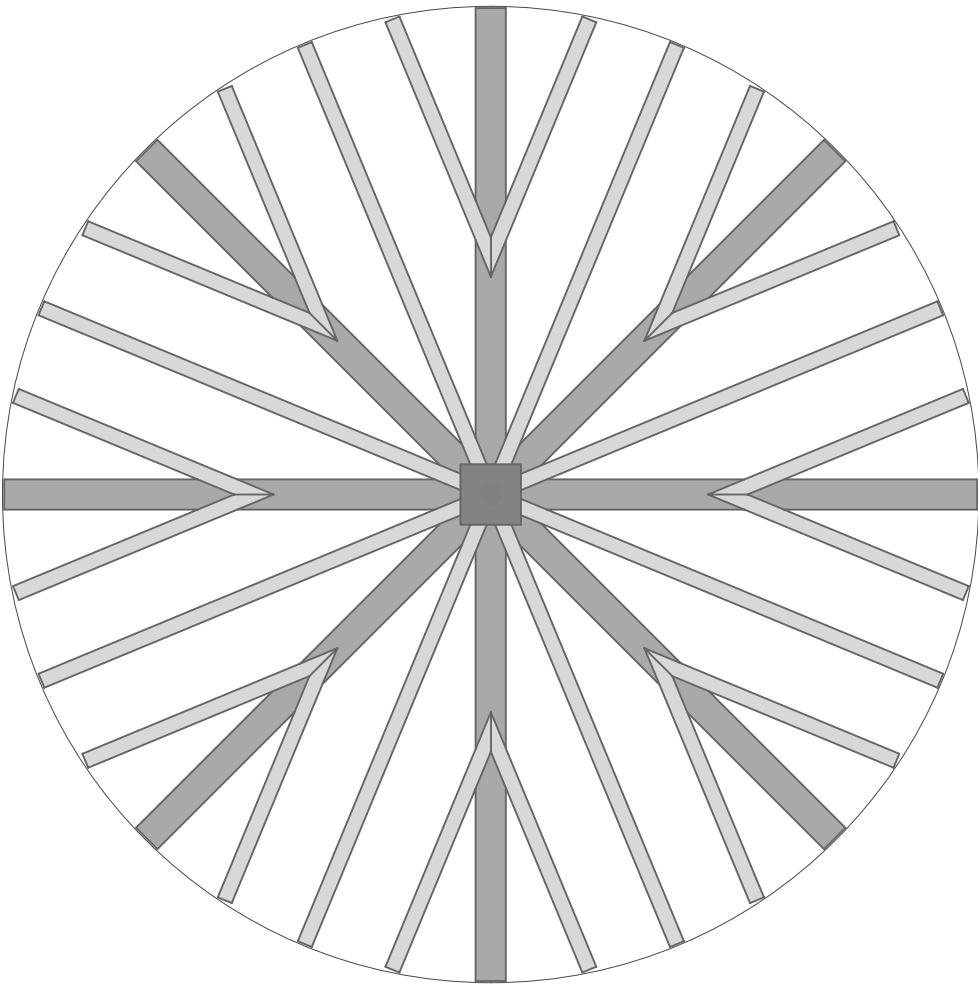
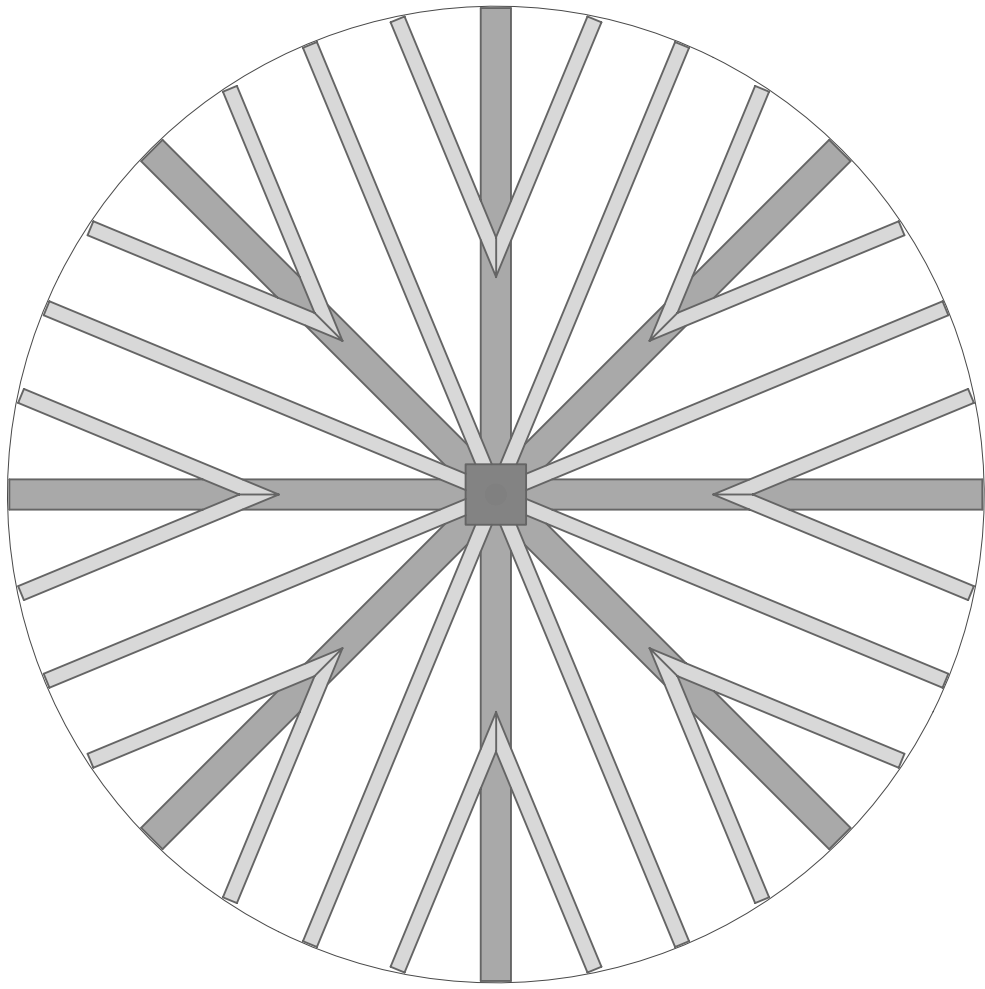
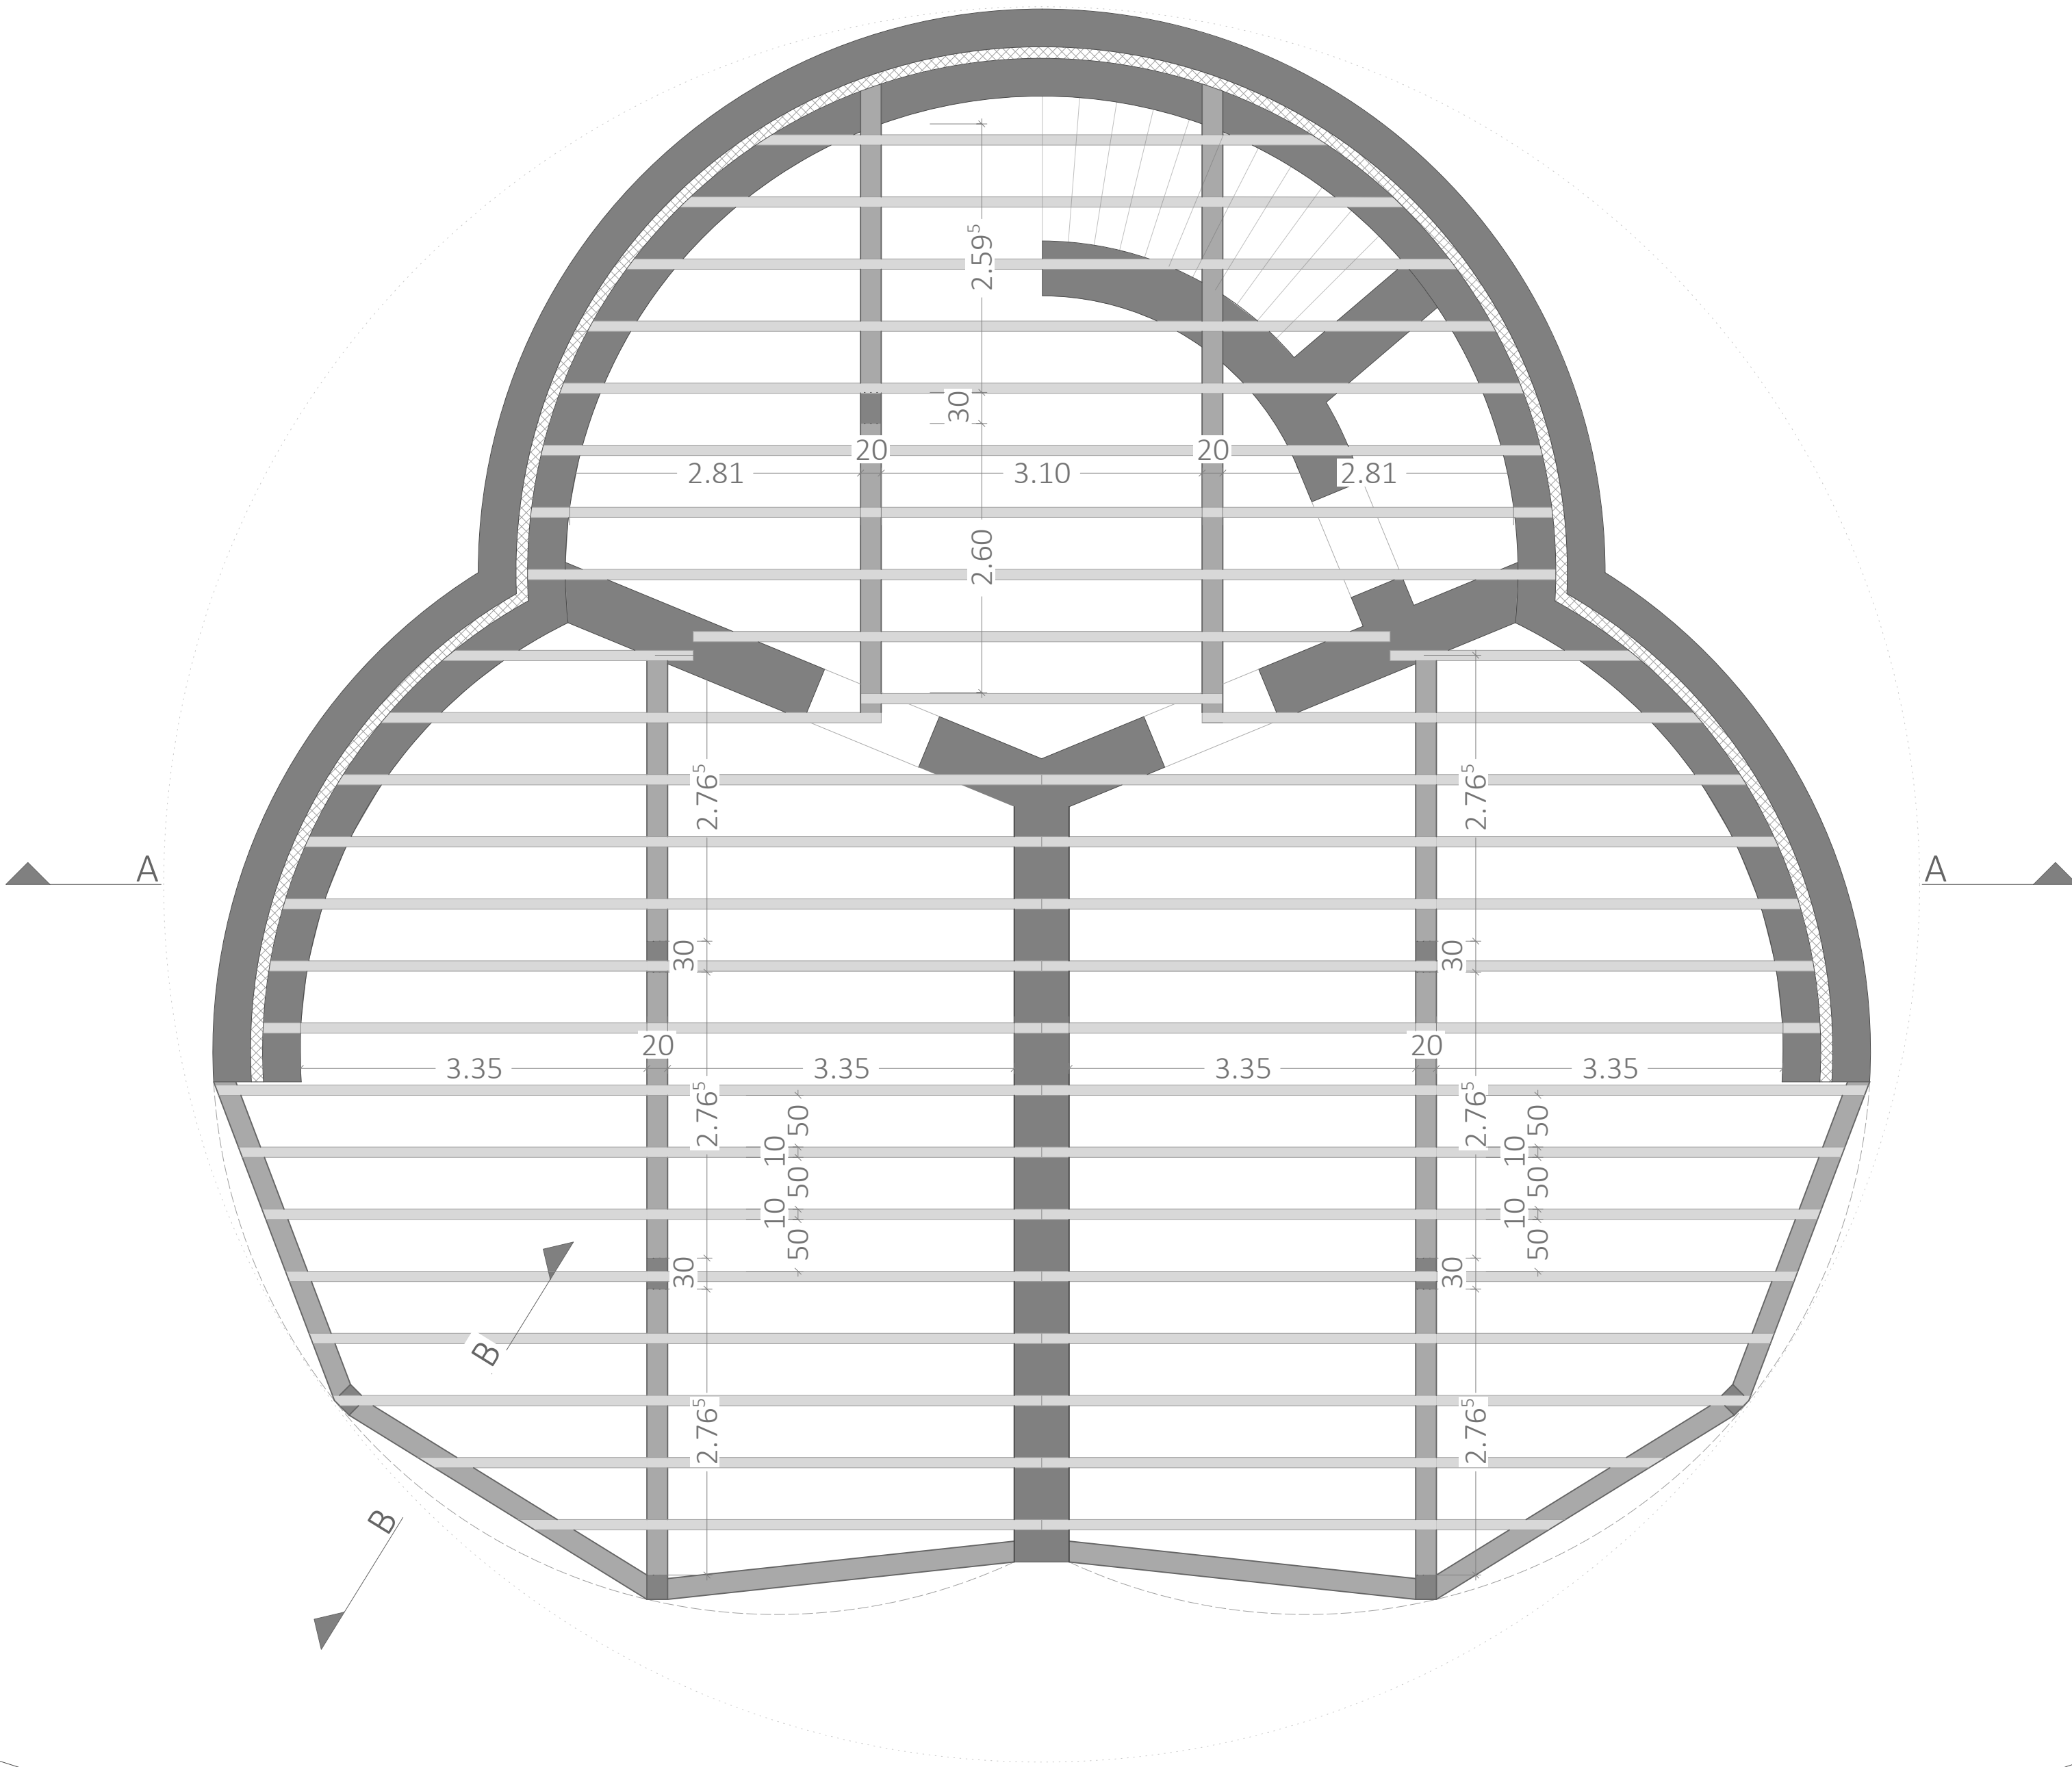


WEST ELEVATION M 1:50

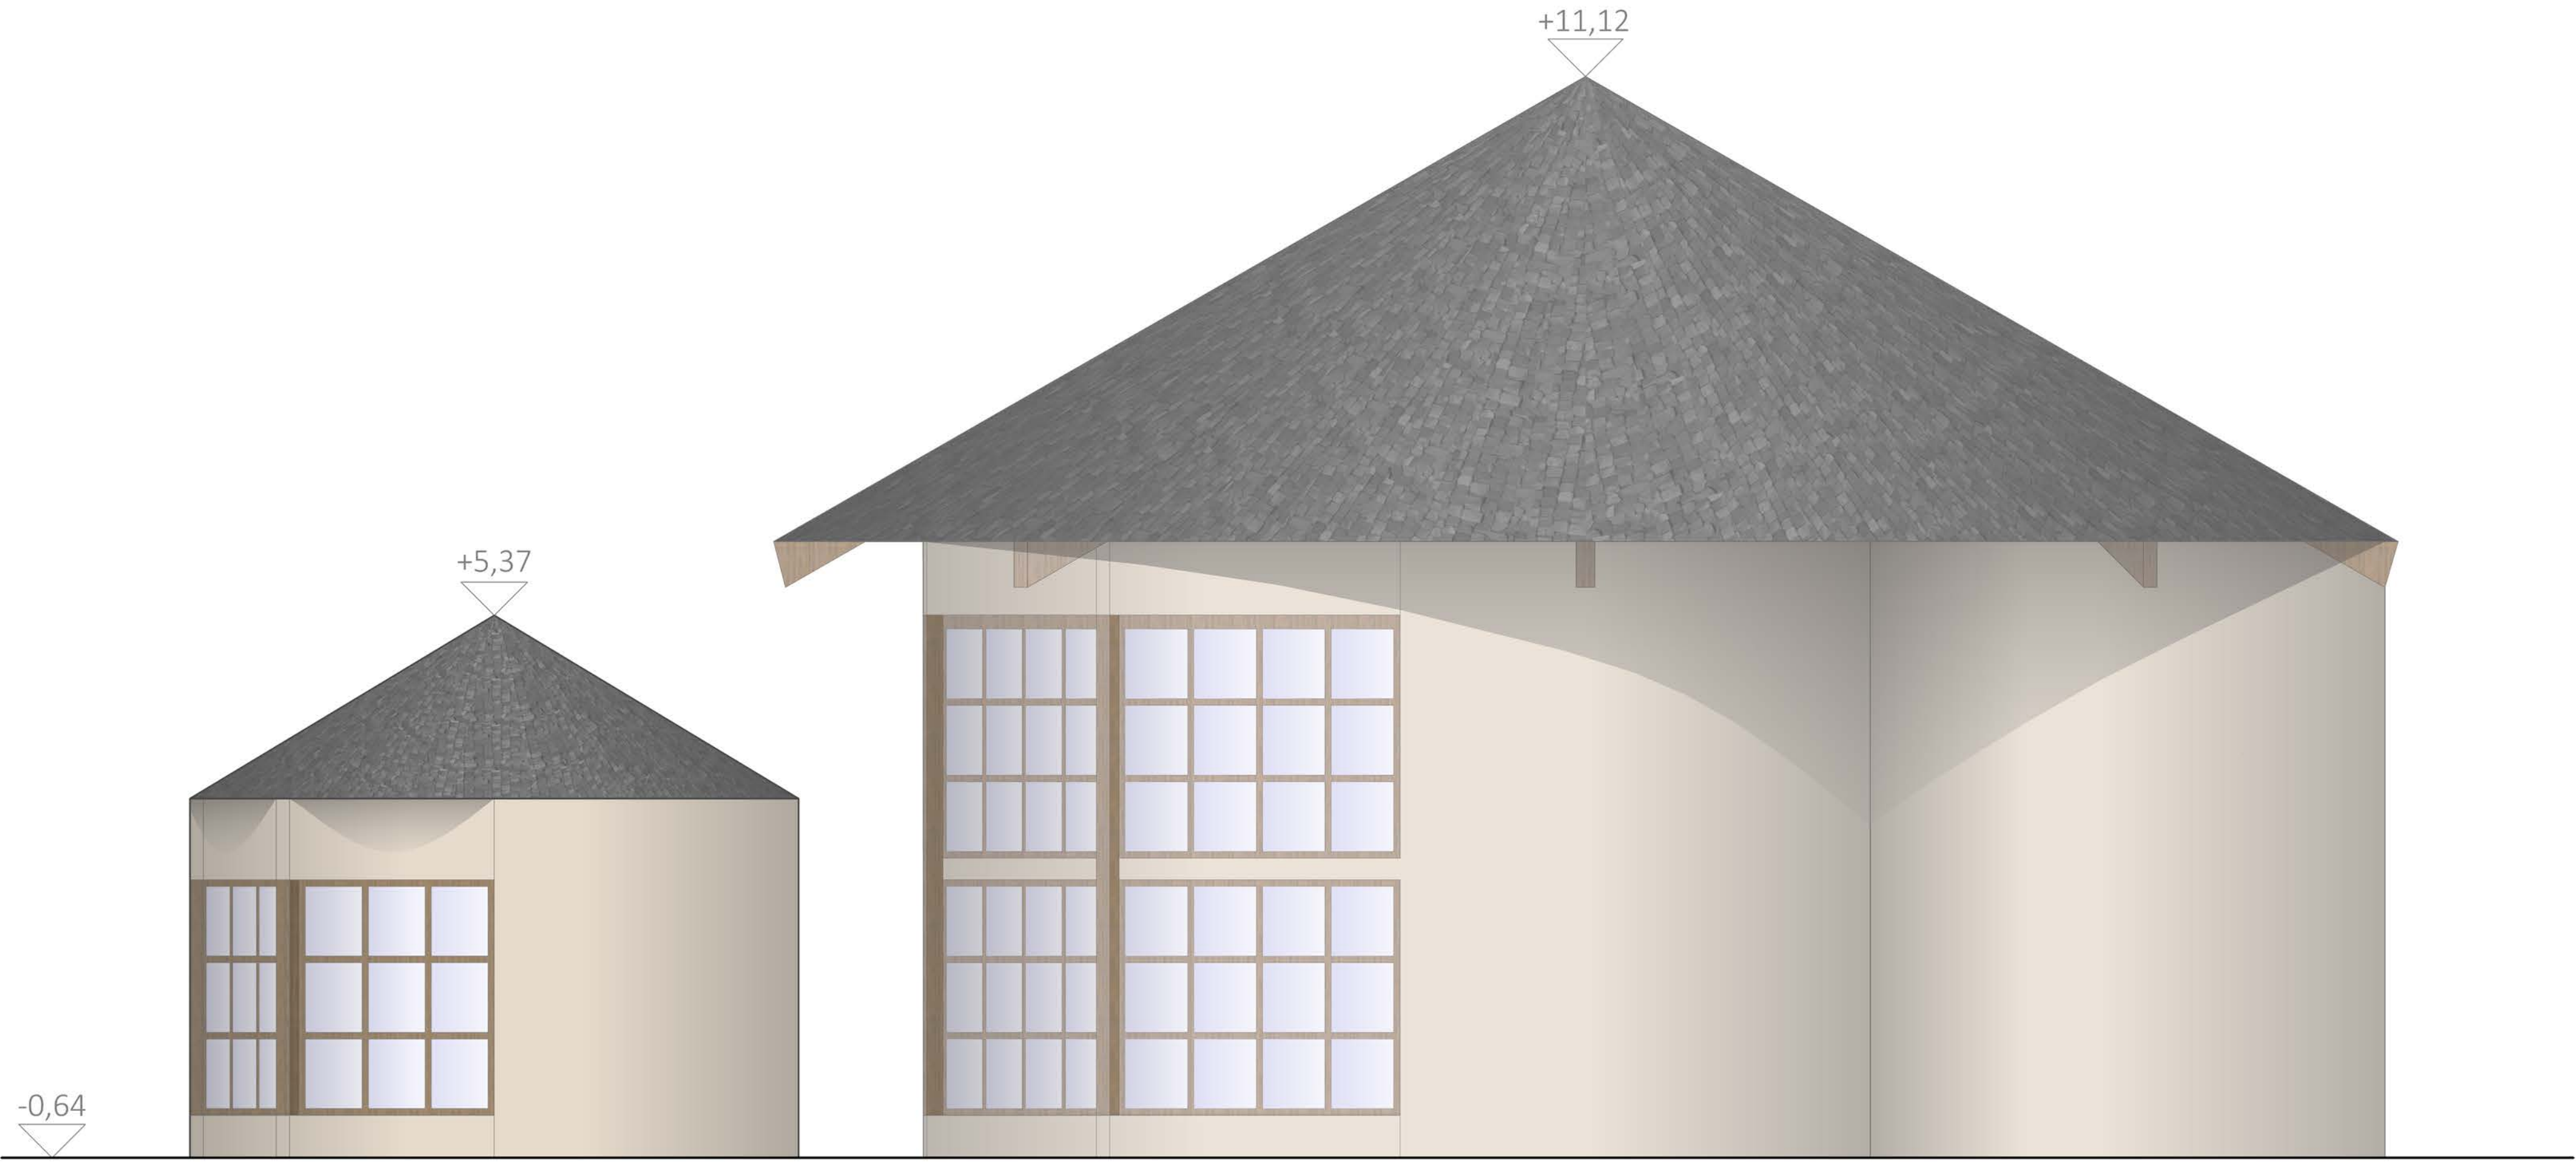

SANI LADAKH - Community Center

CONSTRUCTION DESIGN ROOF M 1:50

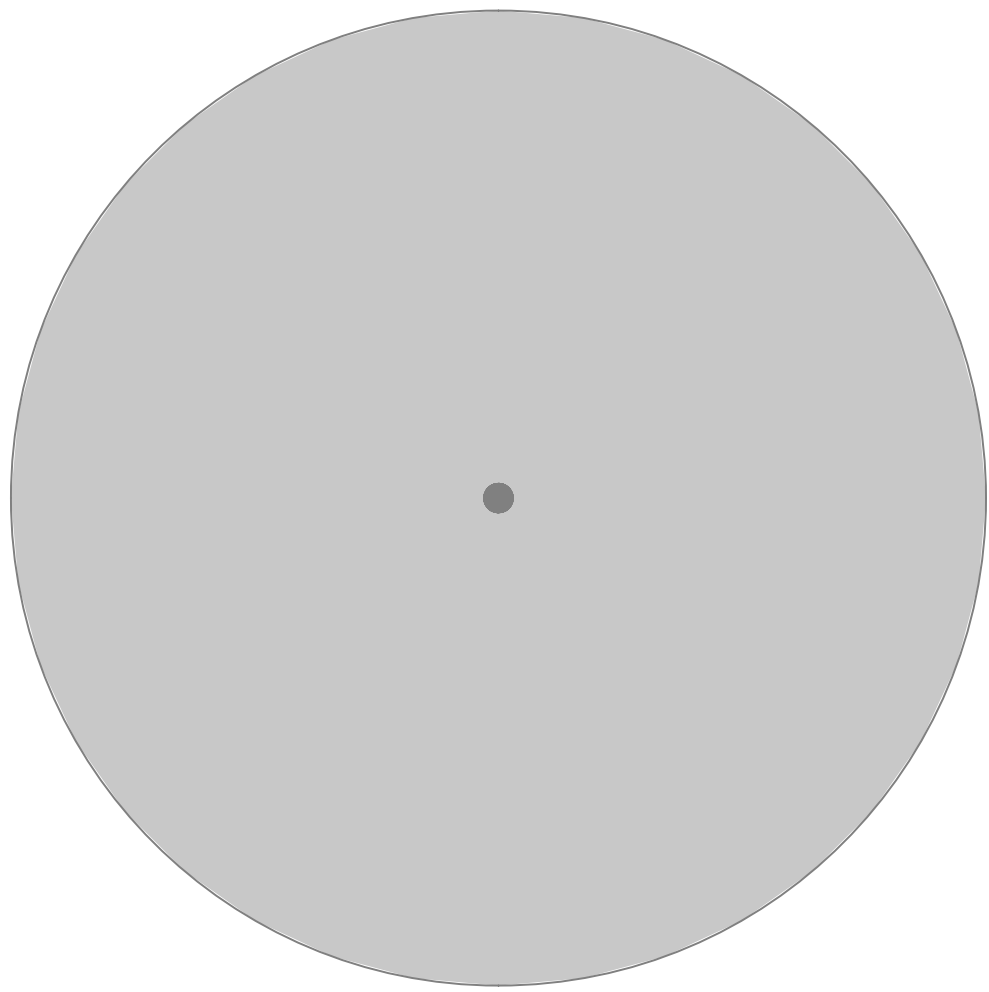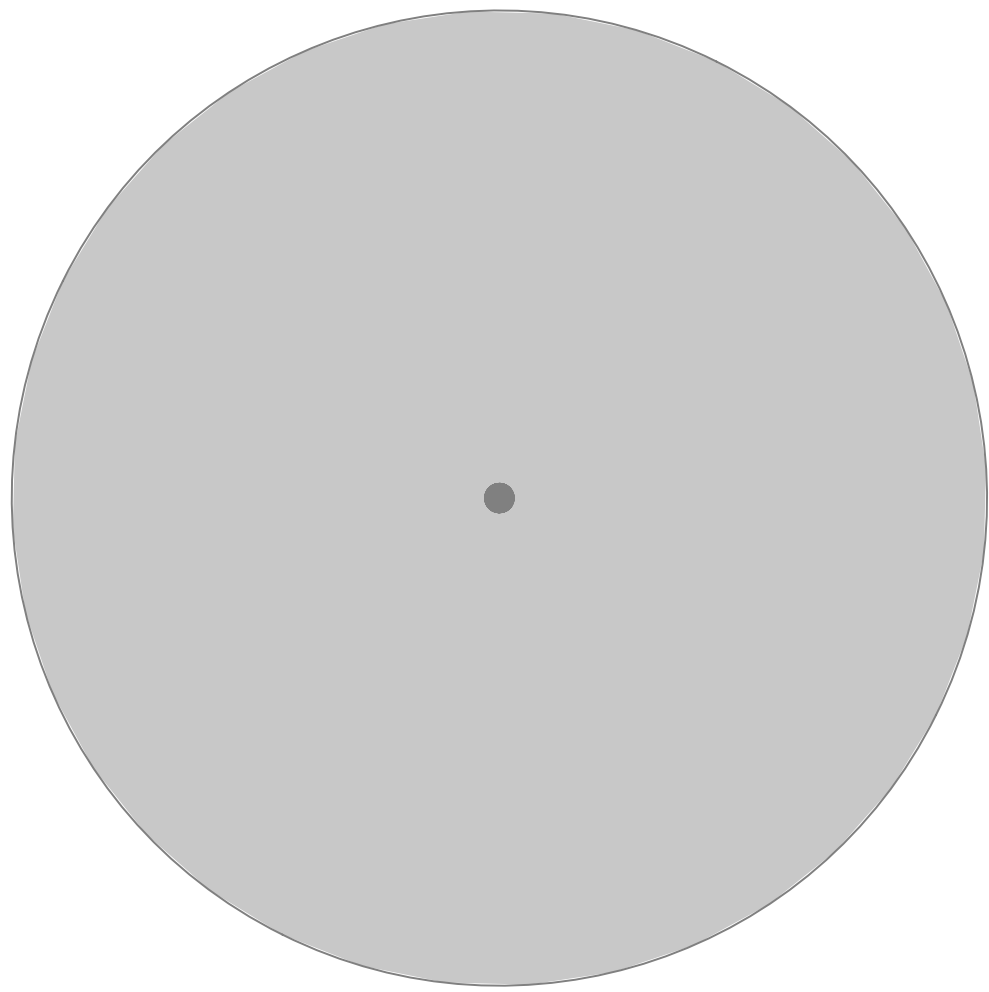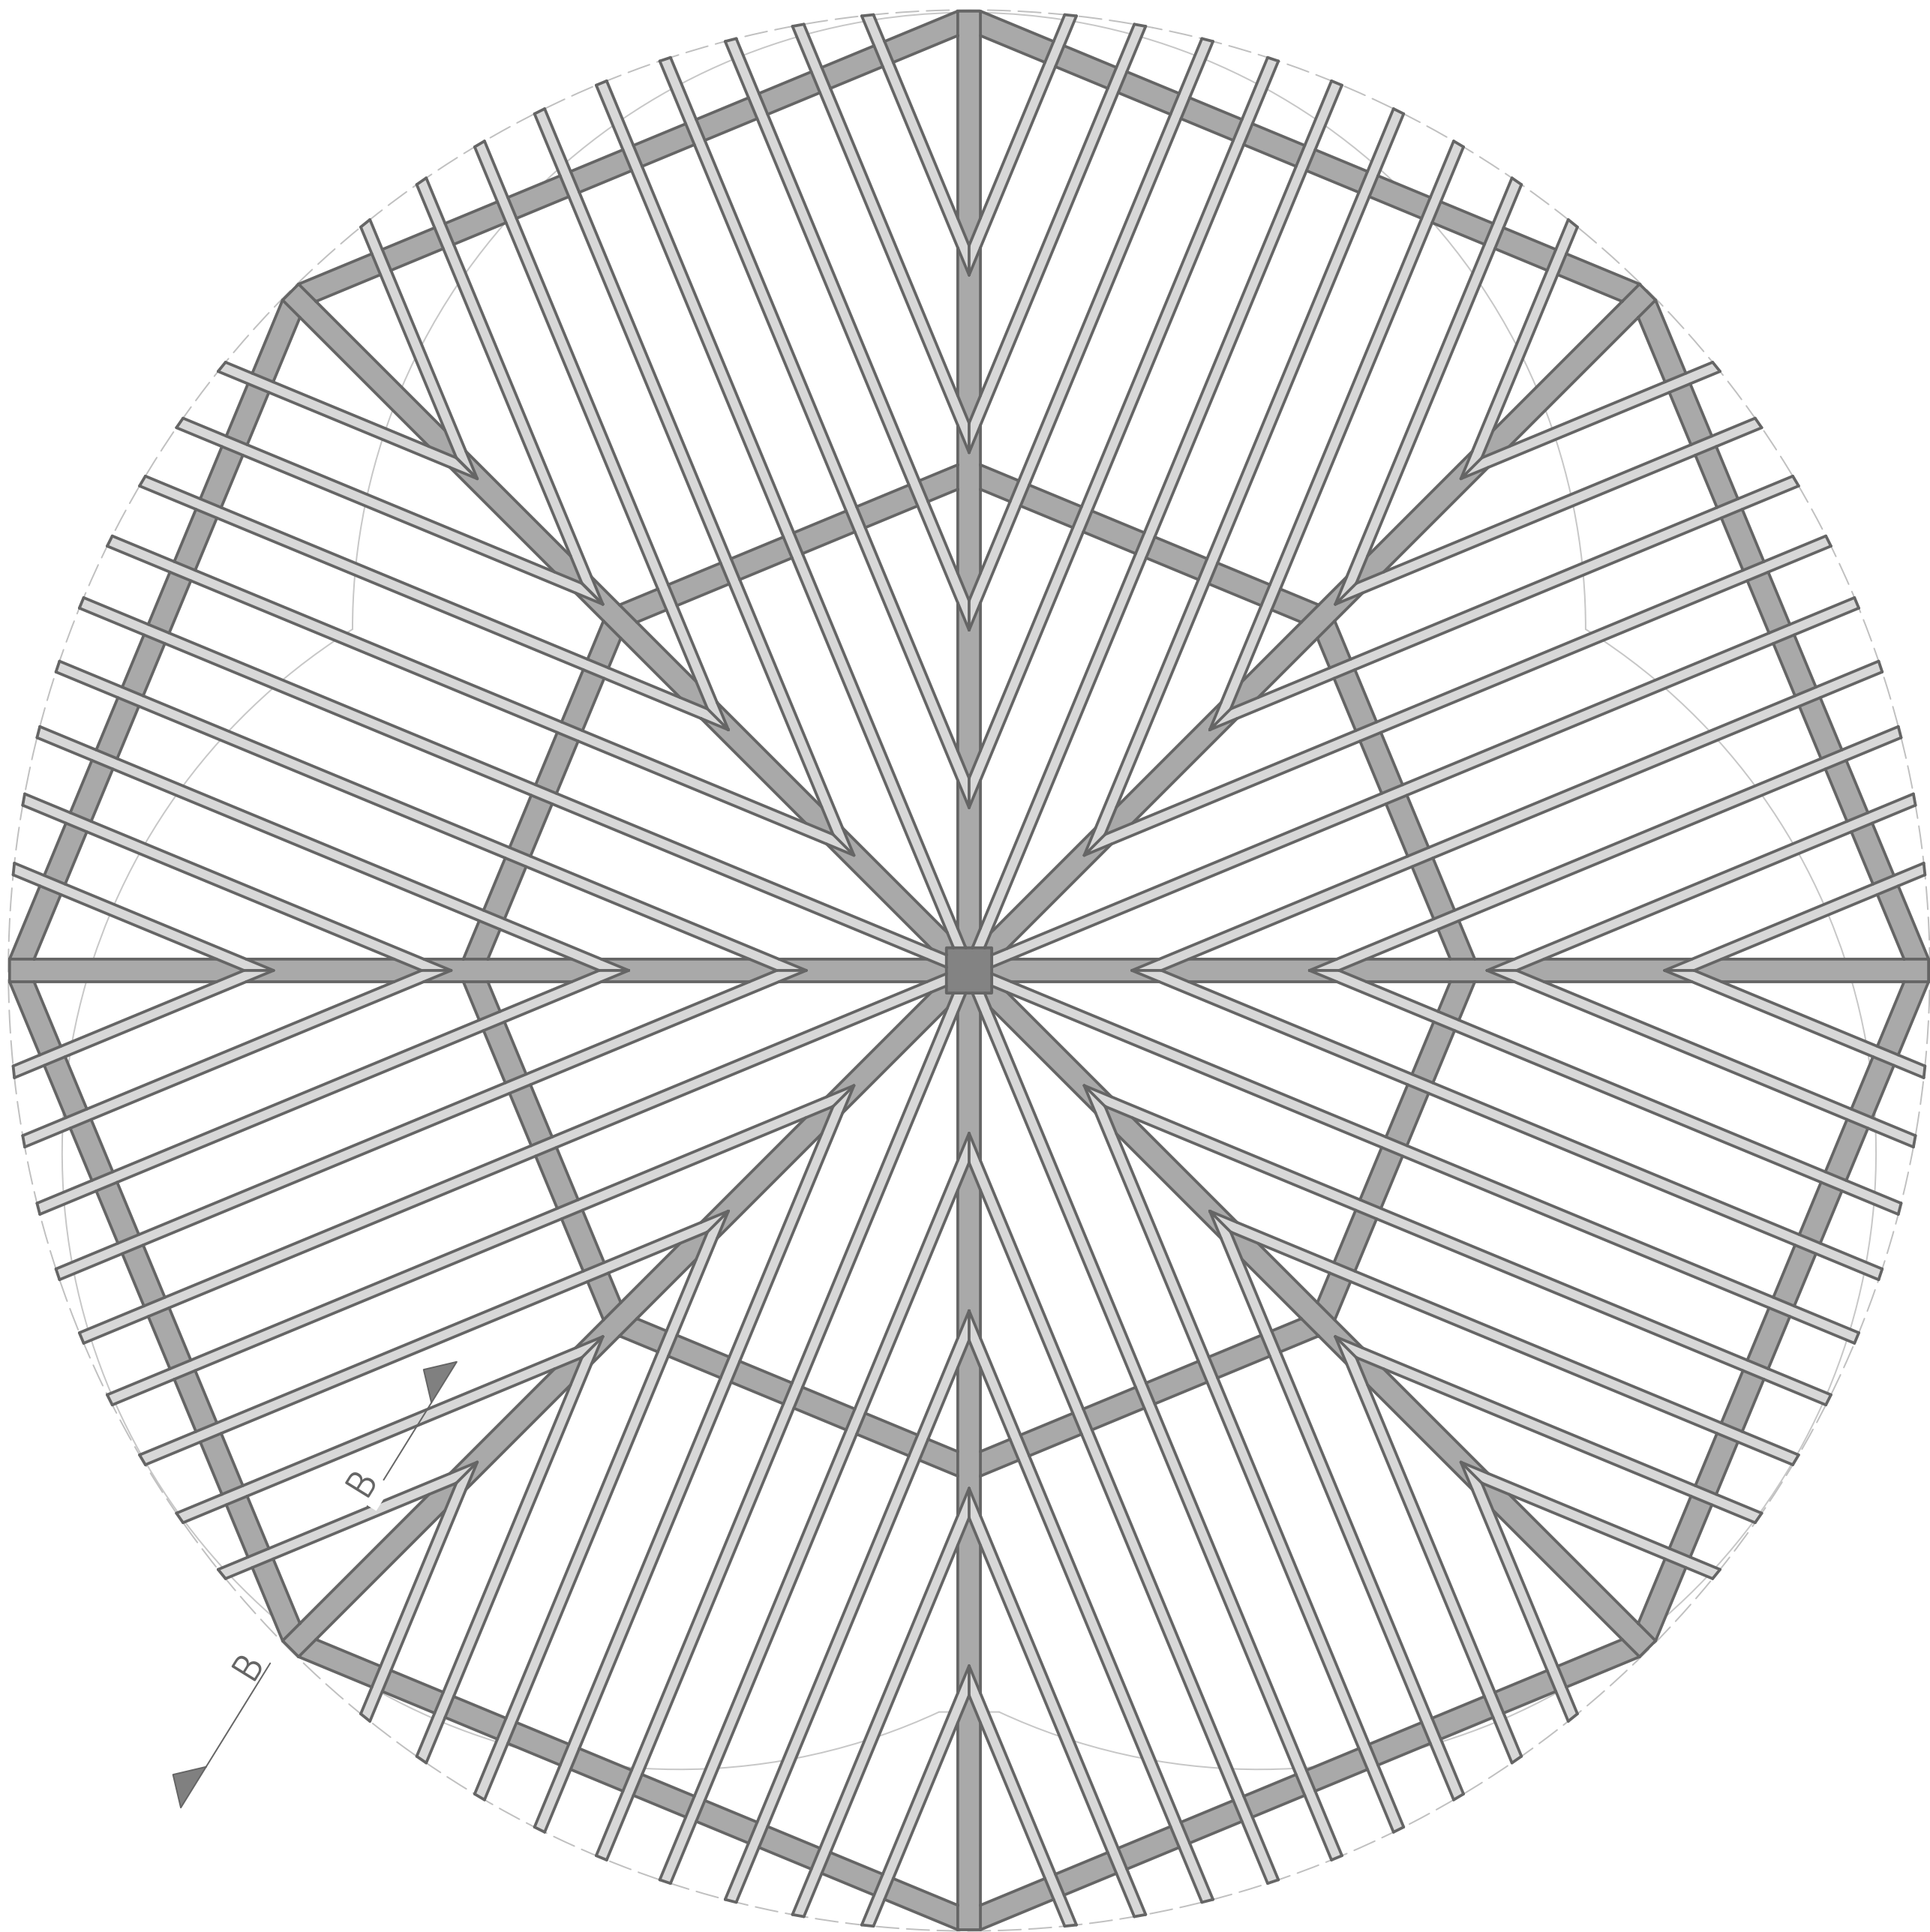

SECTION A-A M 1:50

Roof structure

f. top to bottom

- slate
- talu 30 mm
- duma 150mm
- main beam 200x300mm

Floor structure


f. top to bottom

- wooden planks 25mm
- stamped straw clay 100mm
- grass/ hay 30mm
- talu 30 mm
- duma 150mm
- main beam 200x300mm

Wall structure

f. the outside to the inside

- interior plaster 15mm
- masonry, clay stones 150x365mm
- insulation, yak wool 115mm
- masonry, clay stones 150x365mm
- exterior plaster 20mm

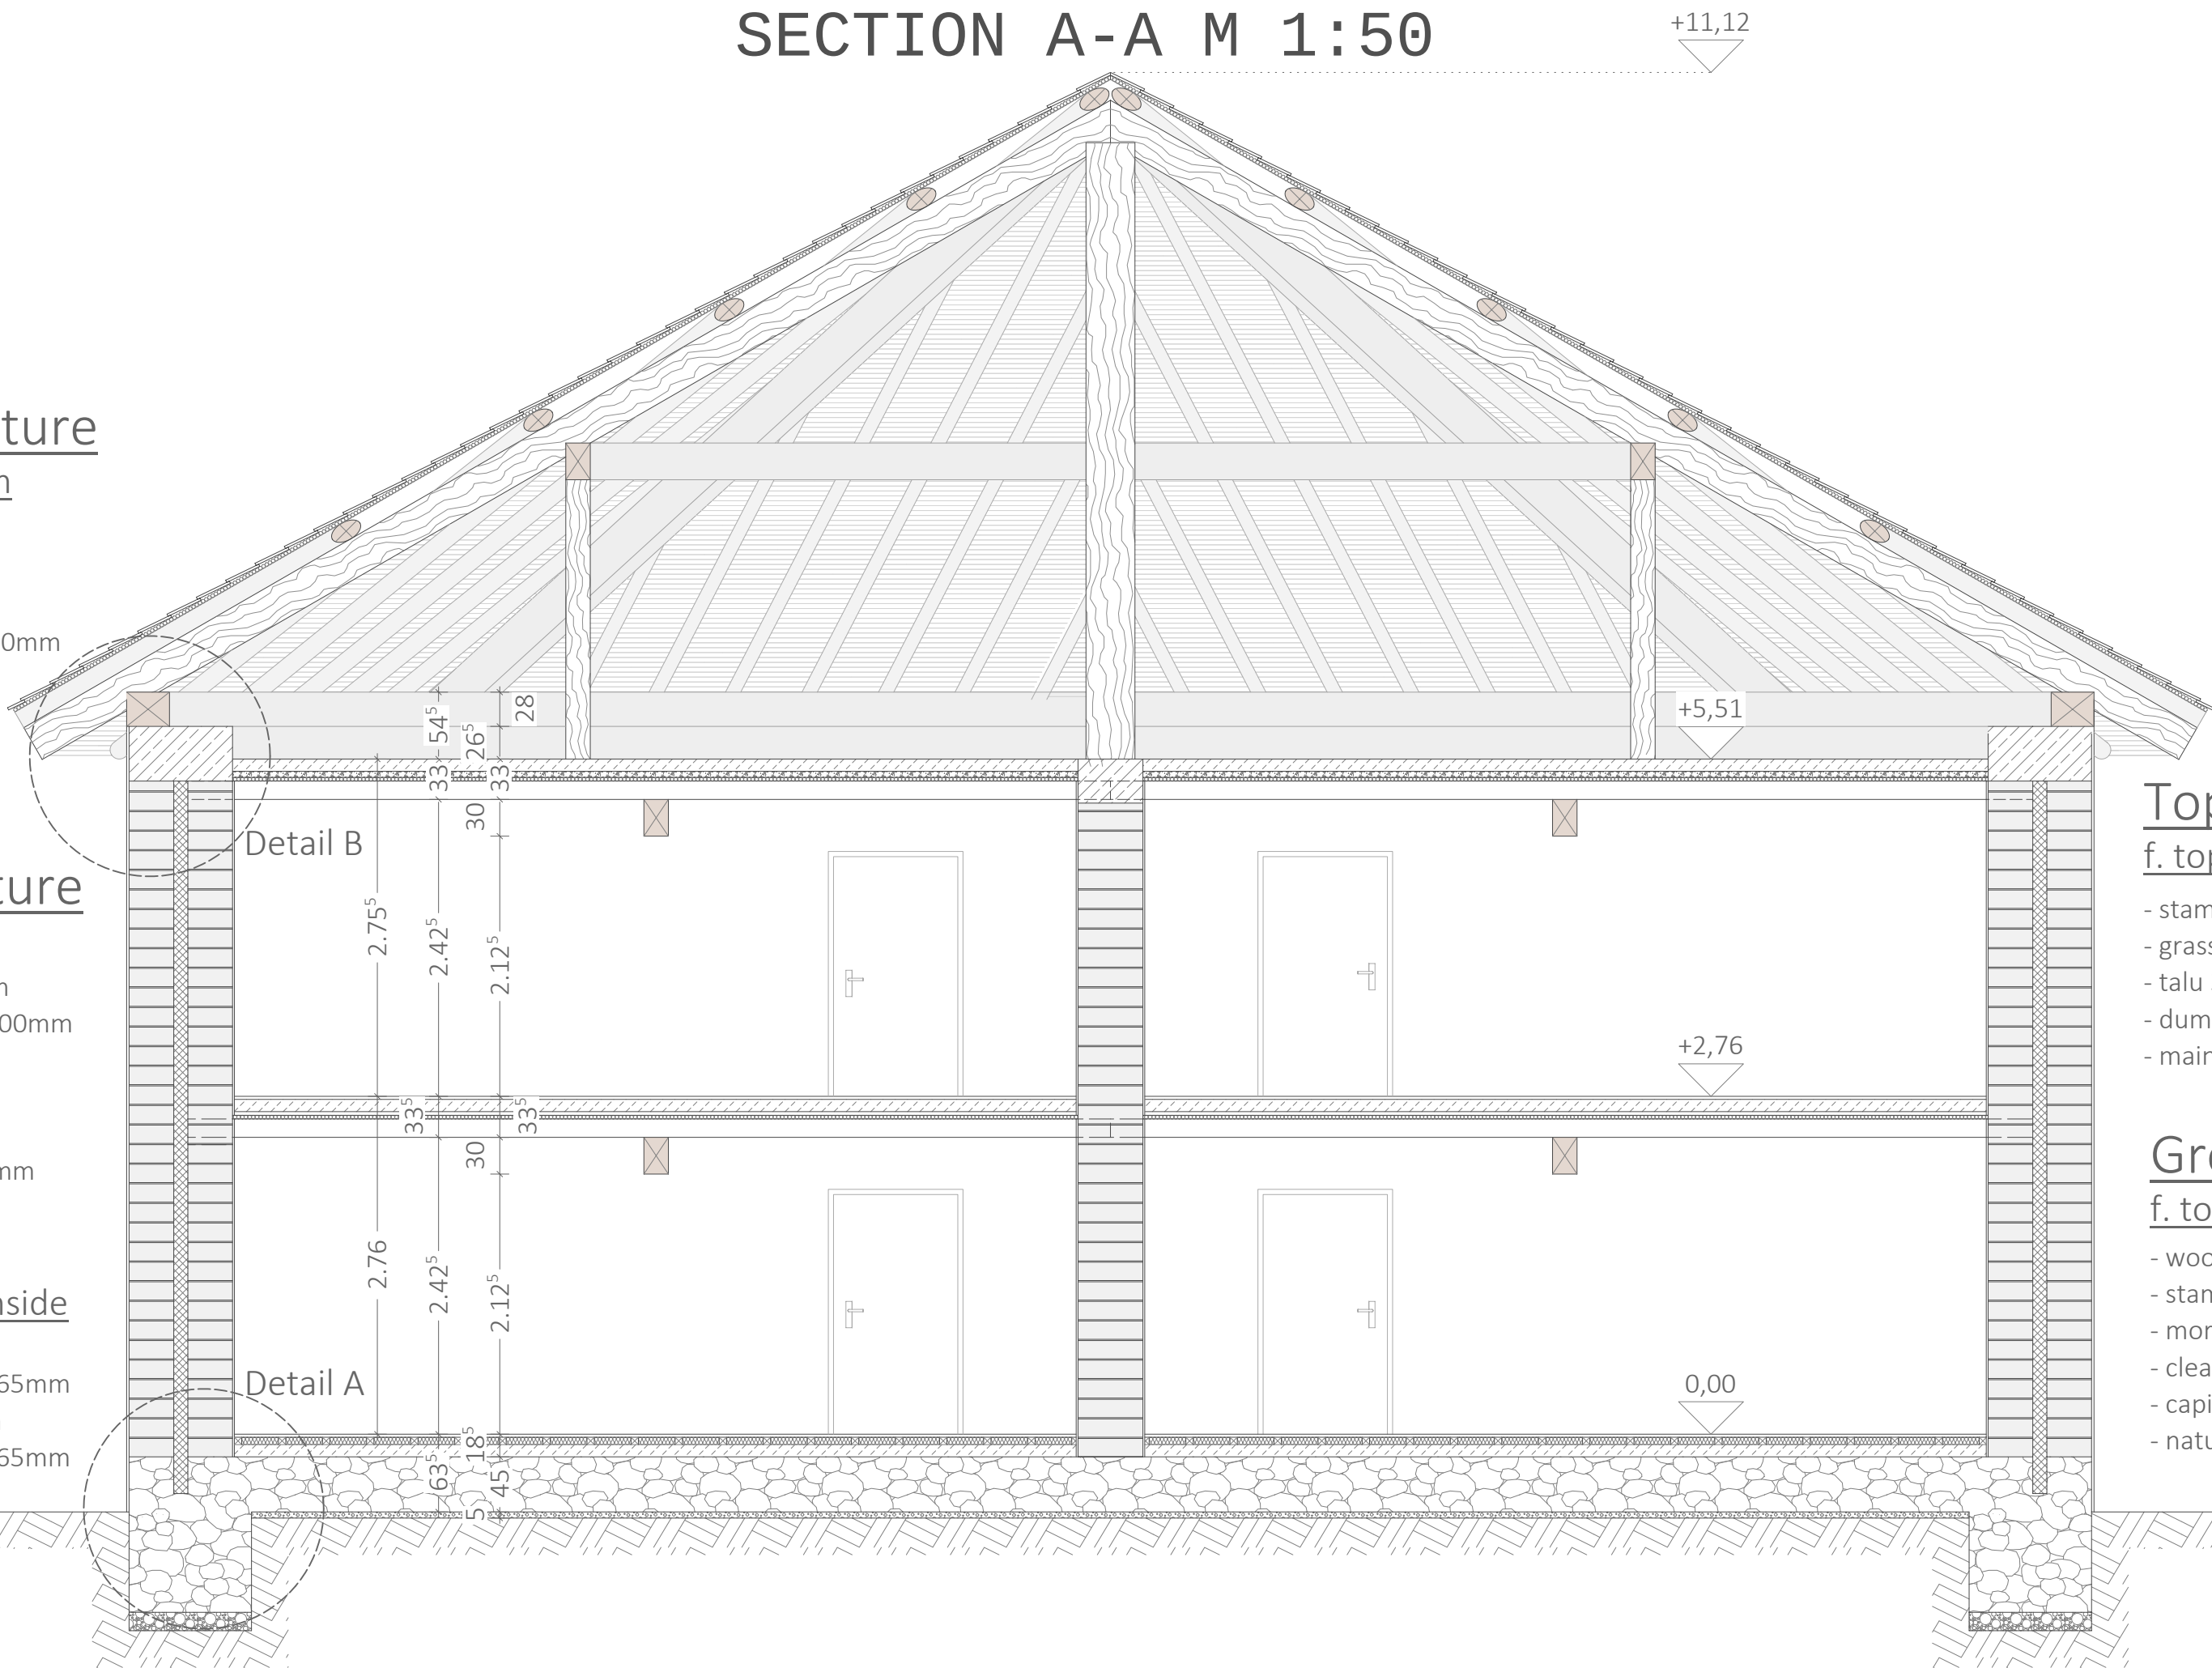

Top floor structure

f. top to bottom

- stamped straw clay 100mm
- grass/ hay 50mm
- talu 30 mm
- duma 150mm
- main beam 200x300mm


Ground floor structure

f. top to bottom


- wooden planks 25mm
- stamped straw clay 100mm
- mortared quarry stones 450mm
- clean layer 50mm
- capillary breaking layer
- natural round

SANI LADAKH - Community Center


CONSTRUCTION DETAIL B M 1:10

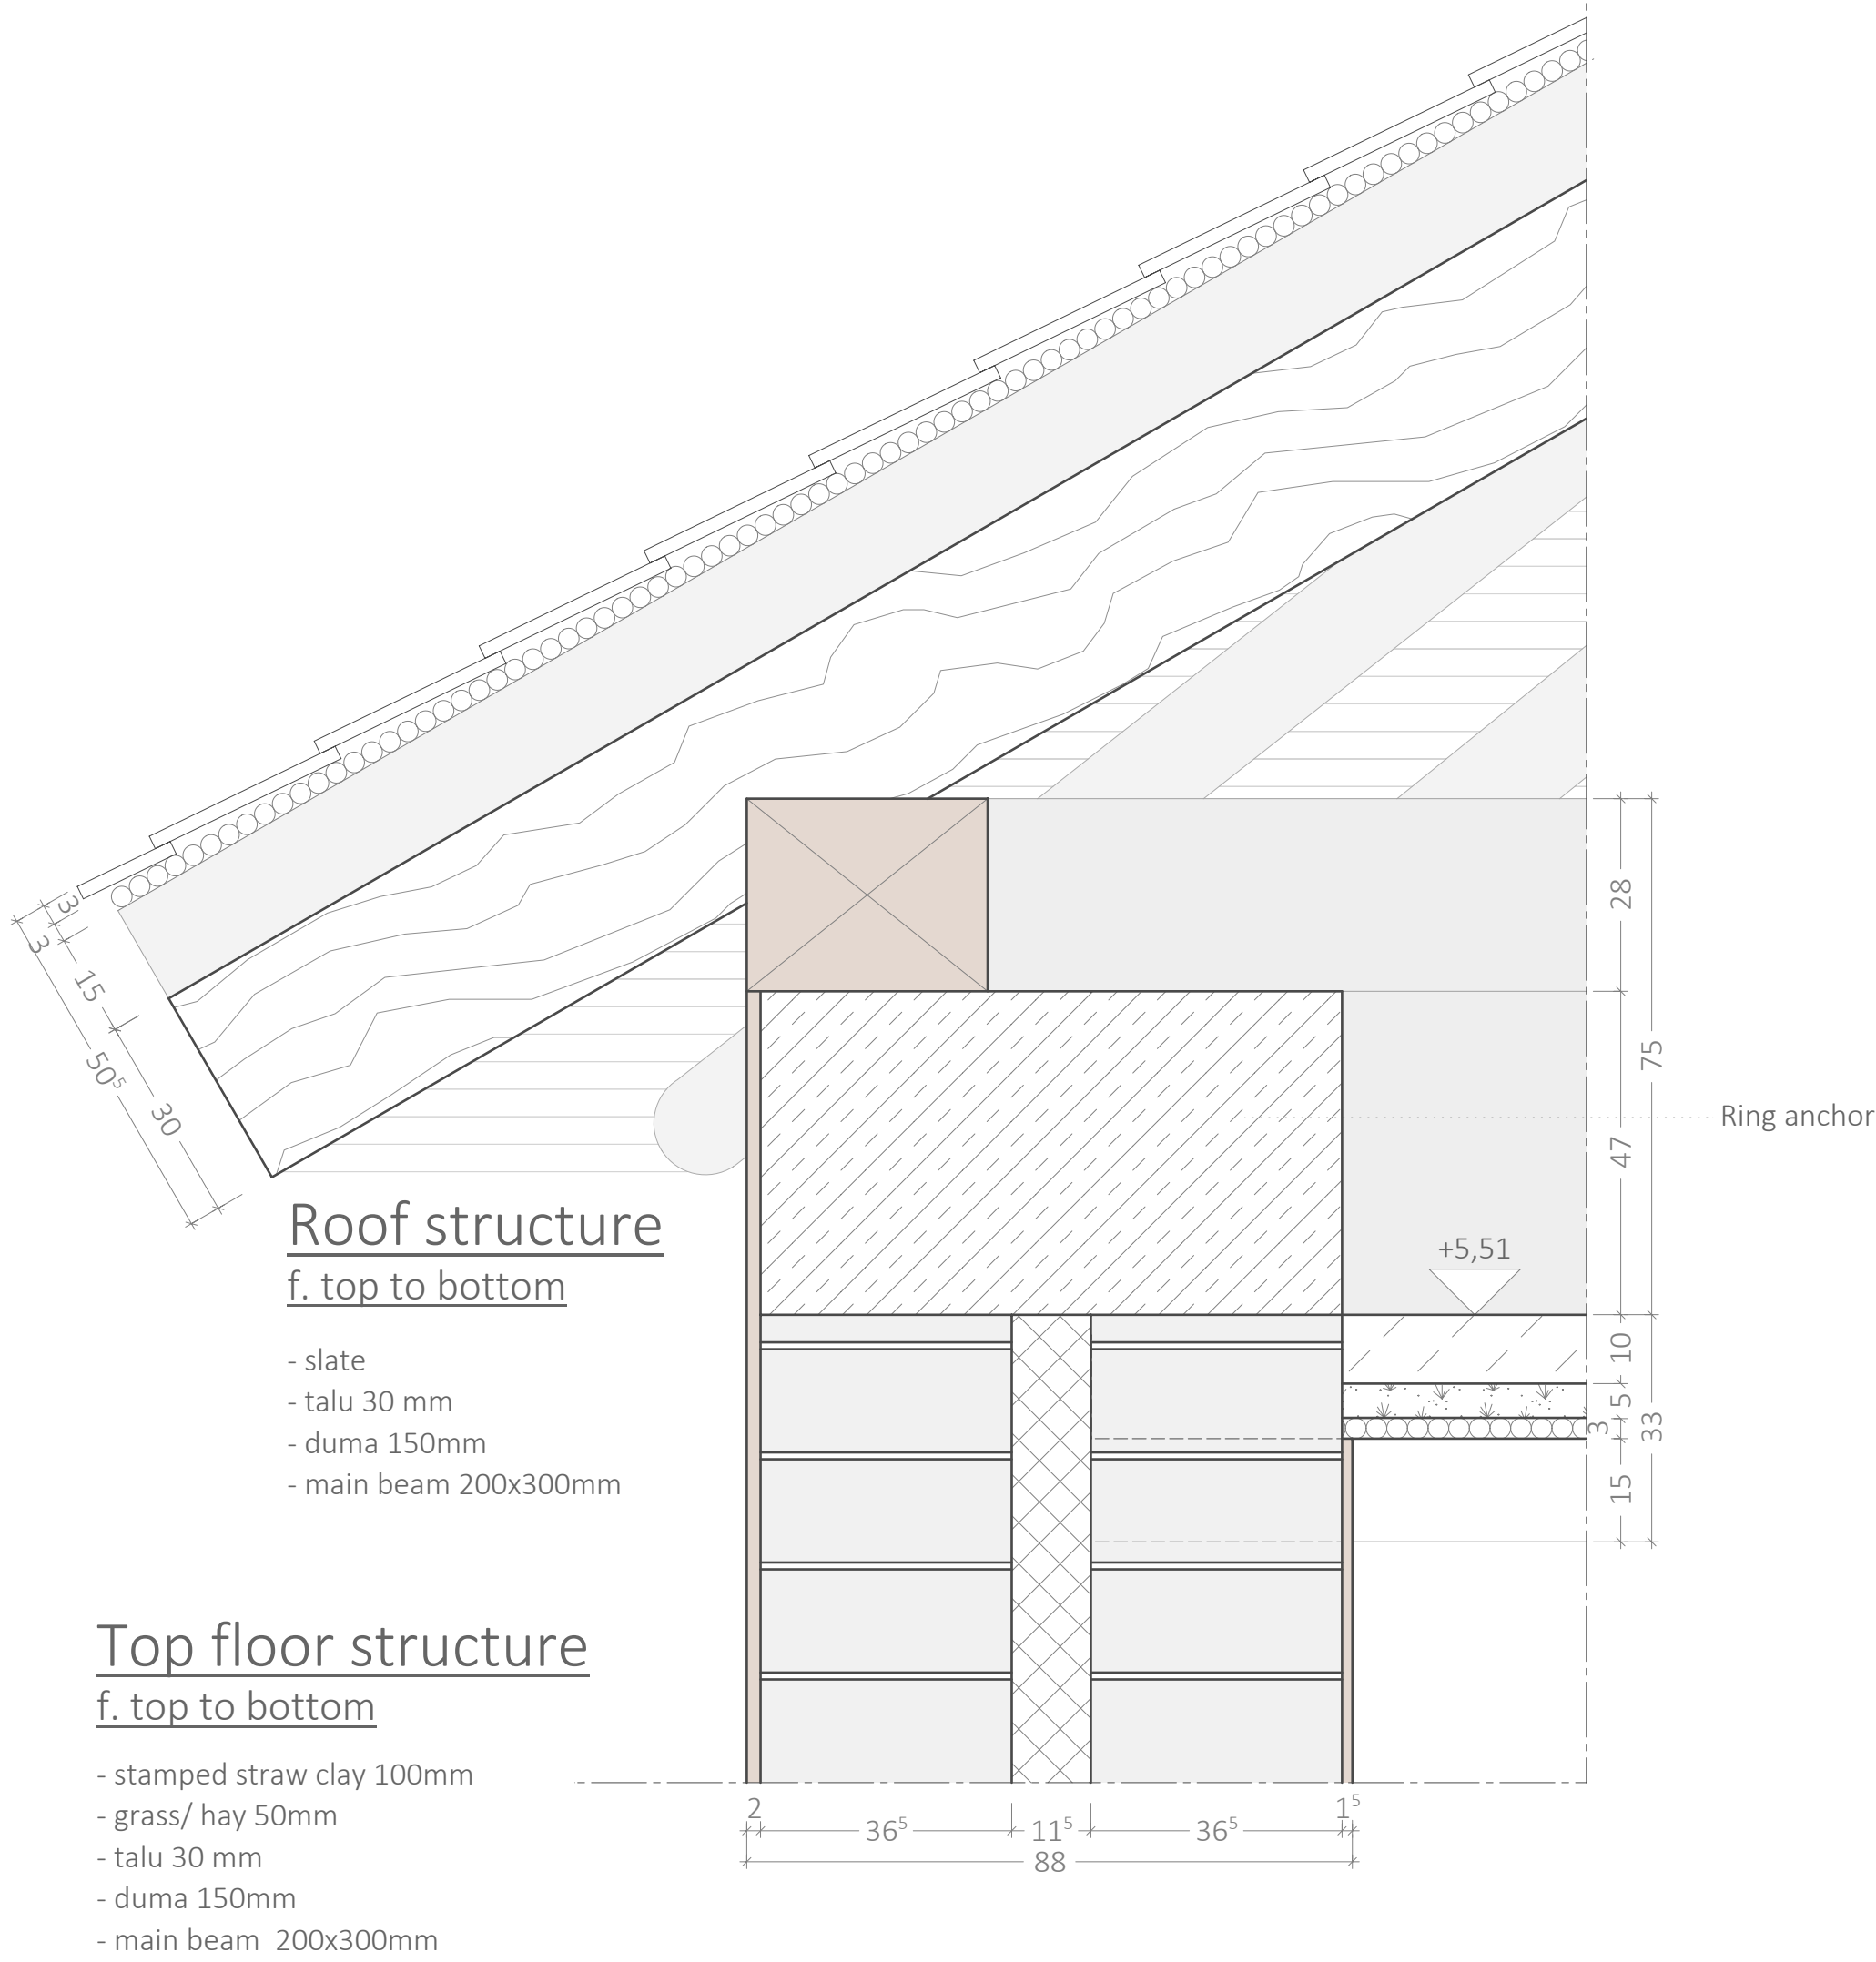


CONSTRUCTION DETAIL A M 1:10

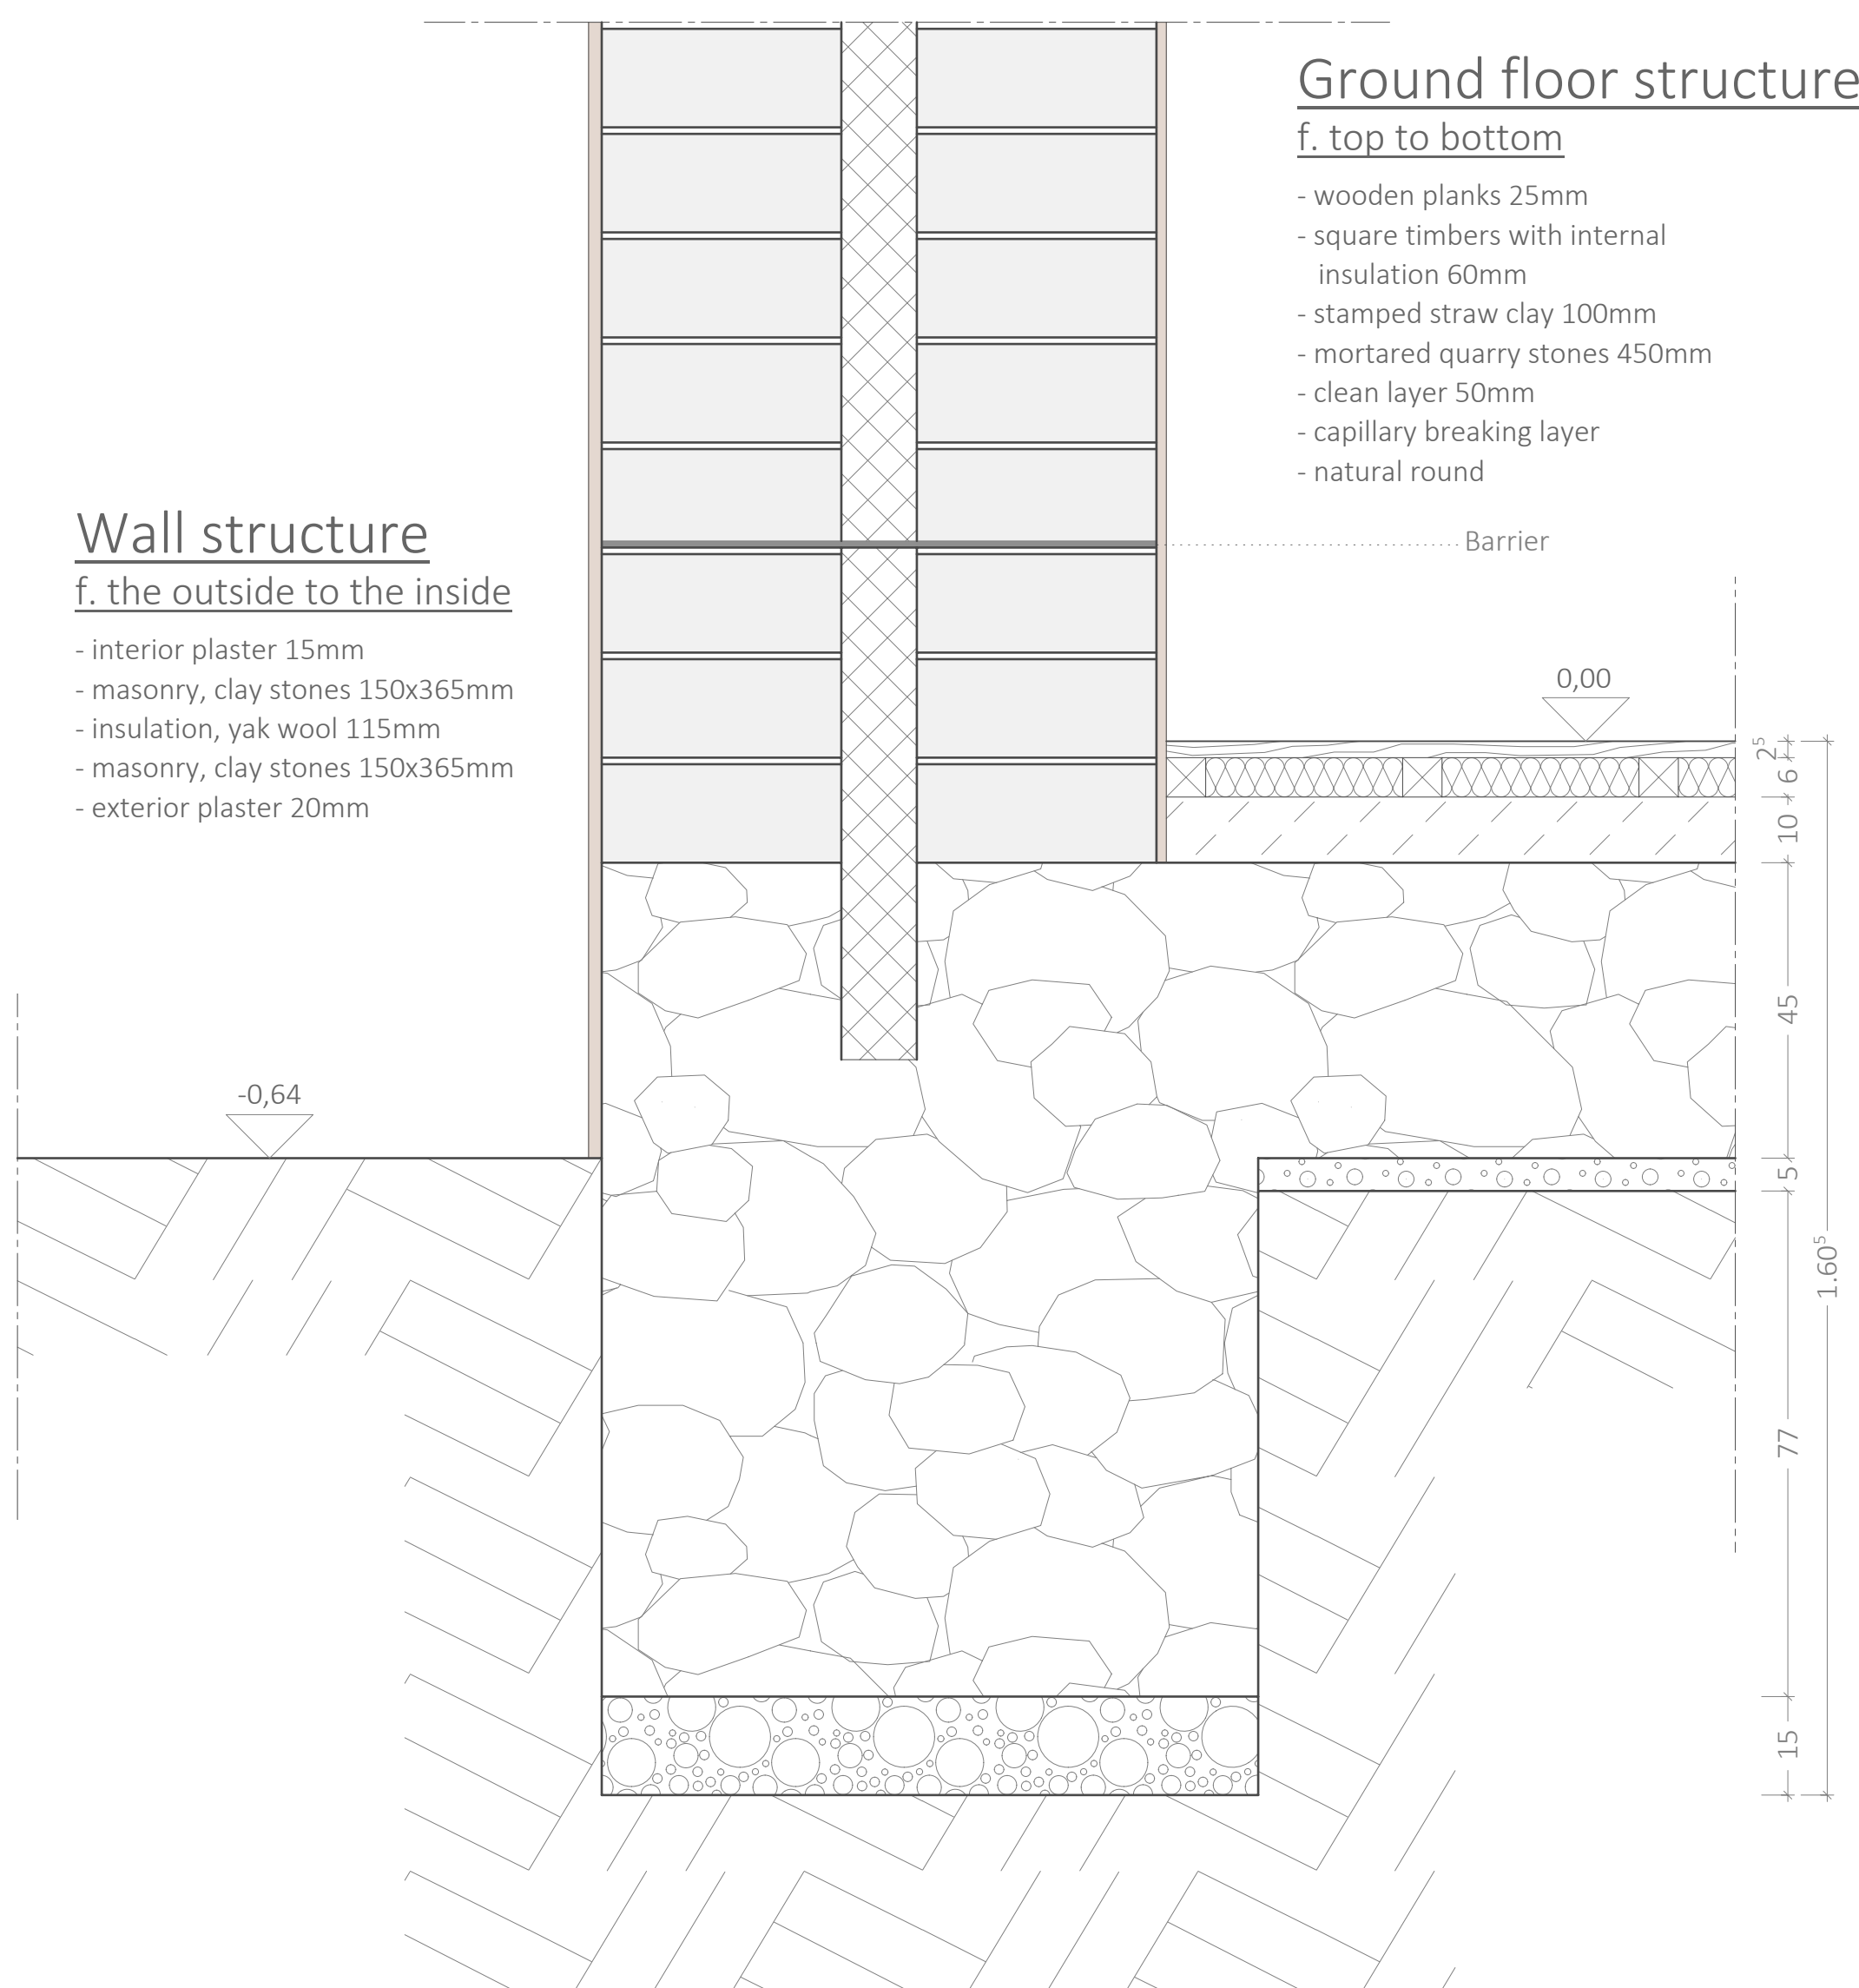


SECTION B-B M 1:50

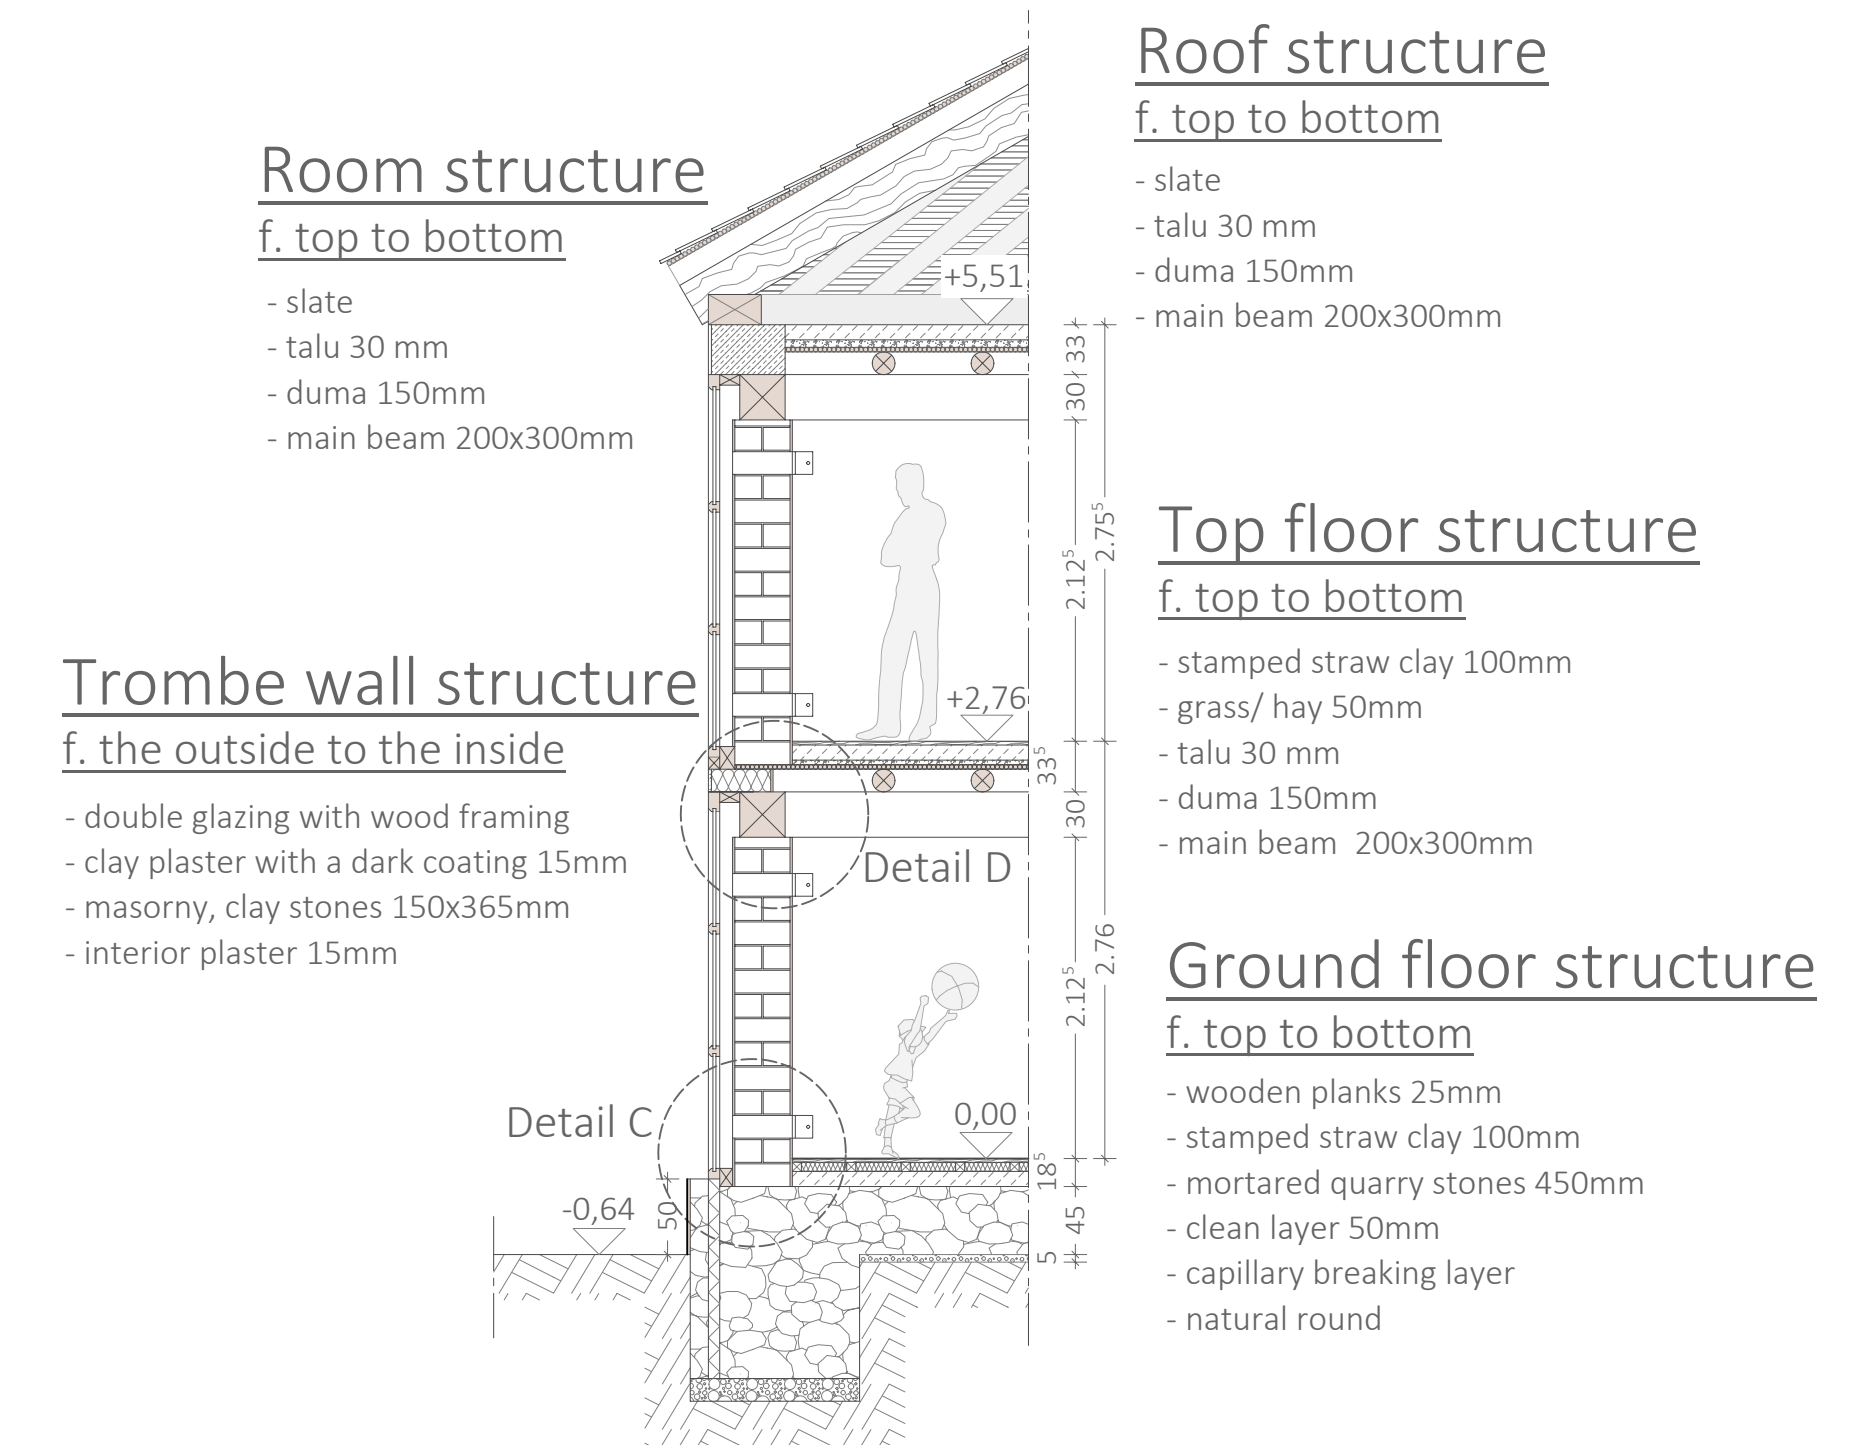

CONSTRUCTION DETAIL D M 1:10

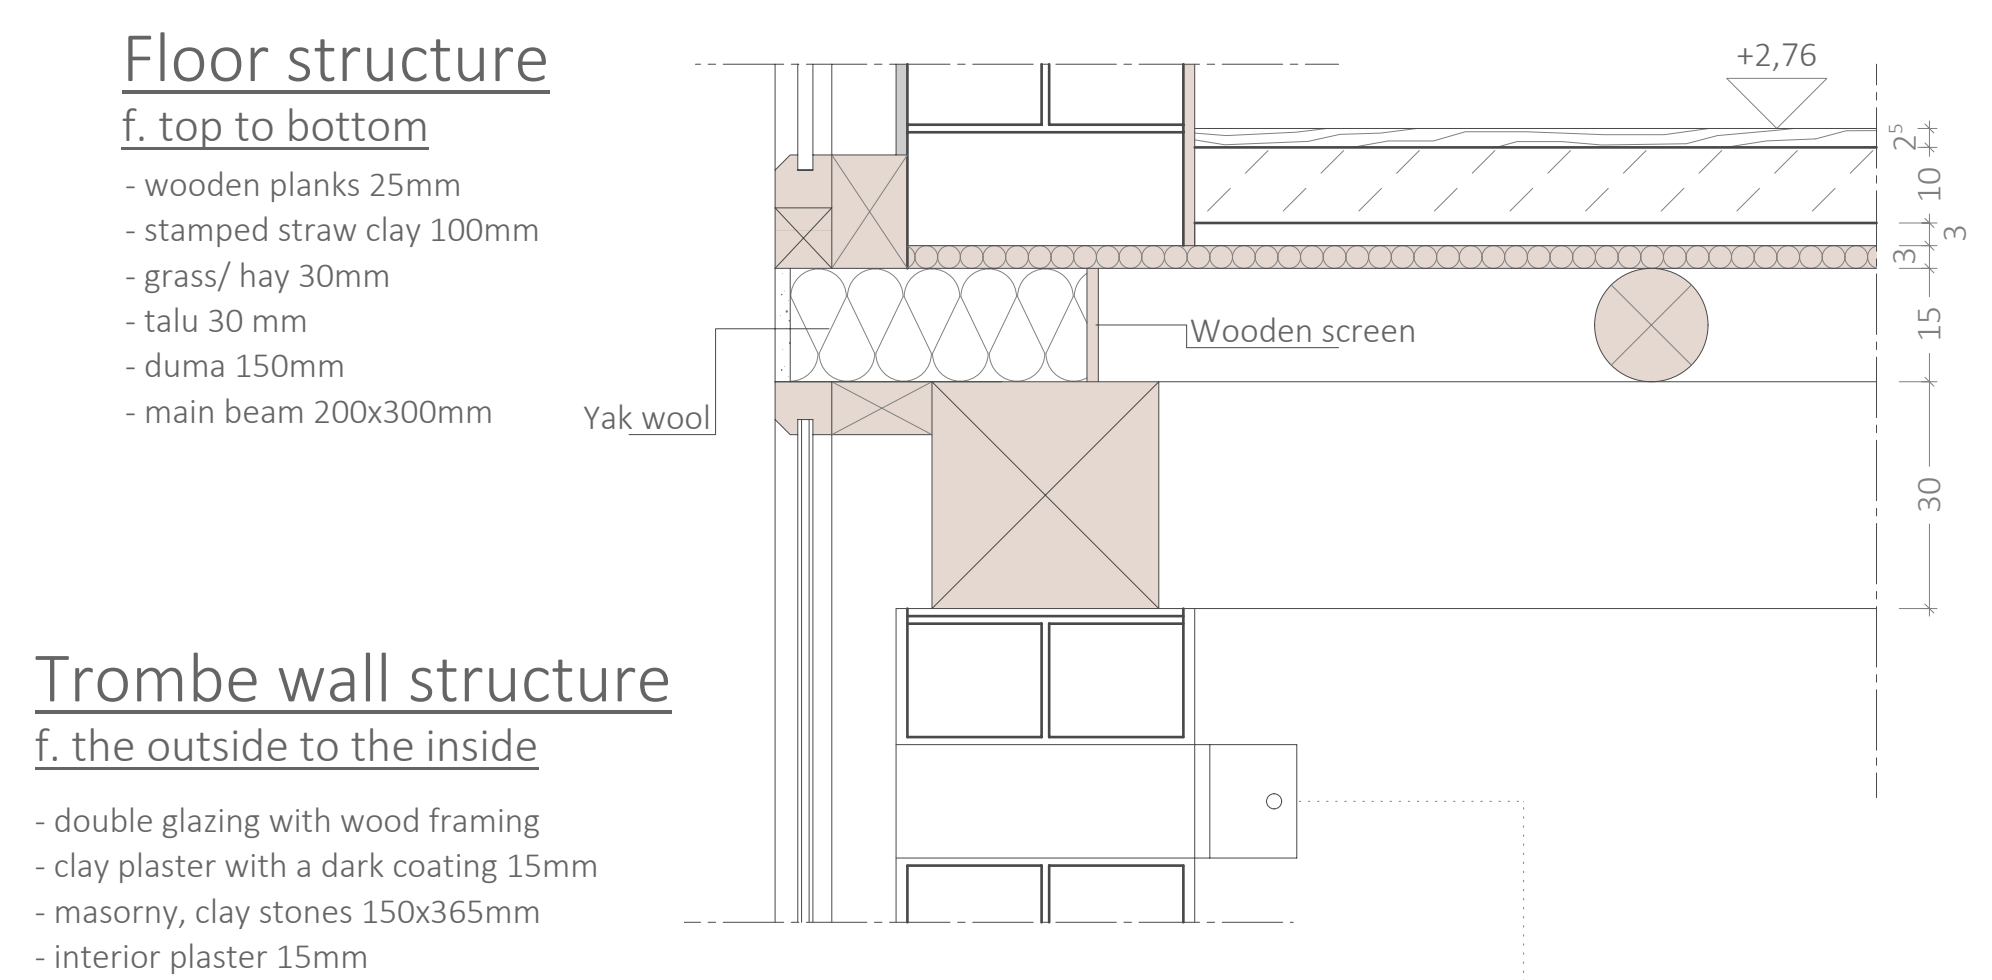


CONSTRUCTION DETAIL C M 1:10

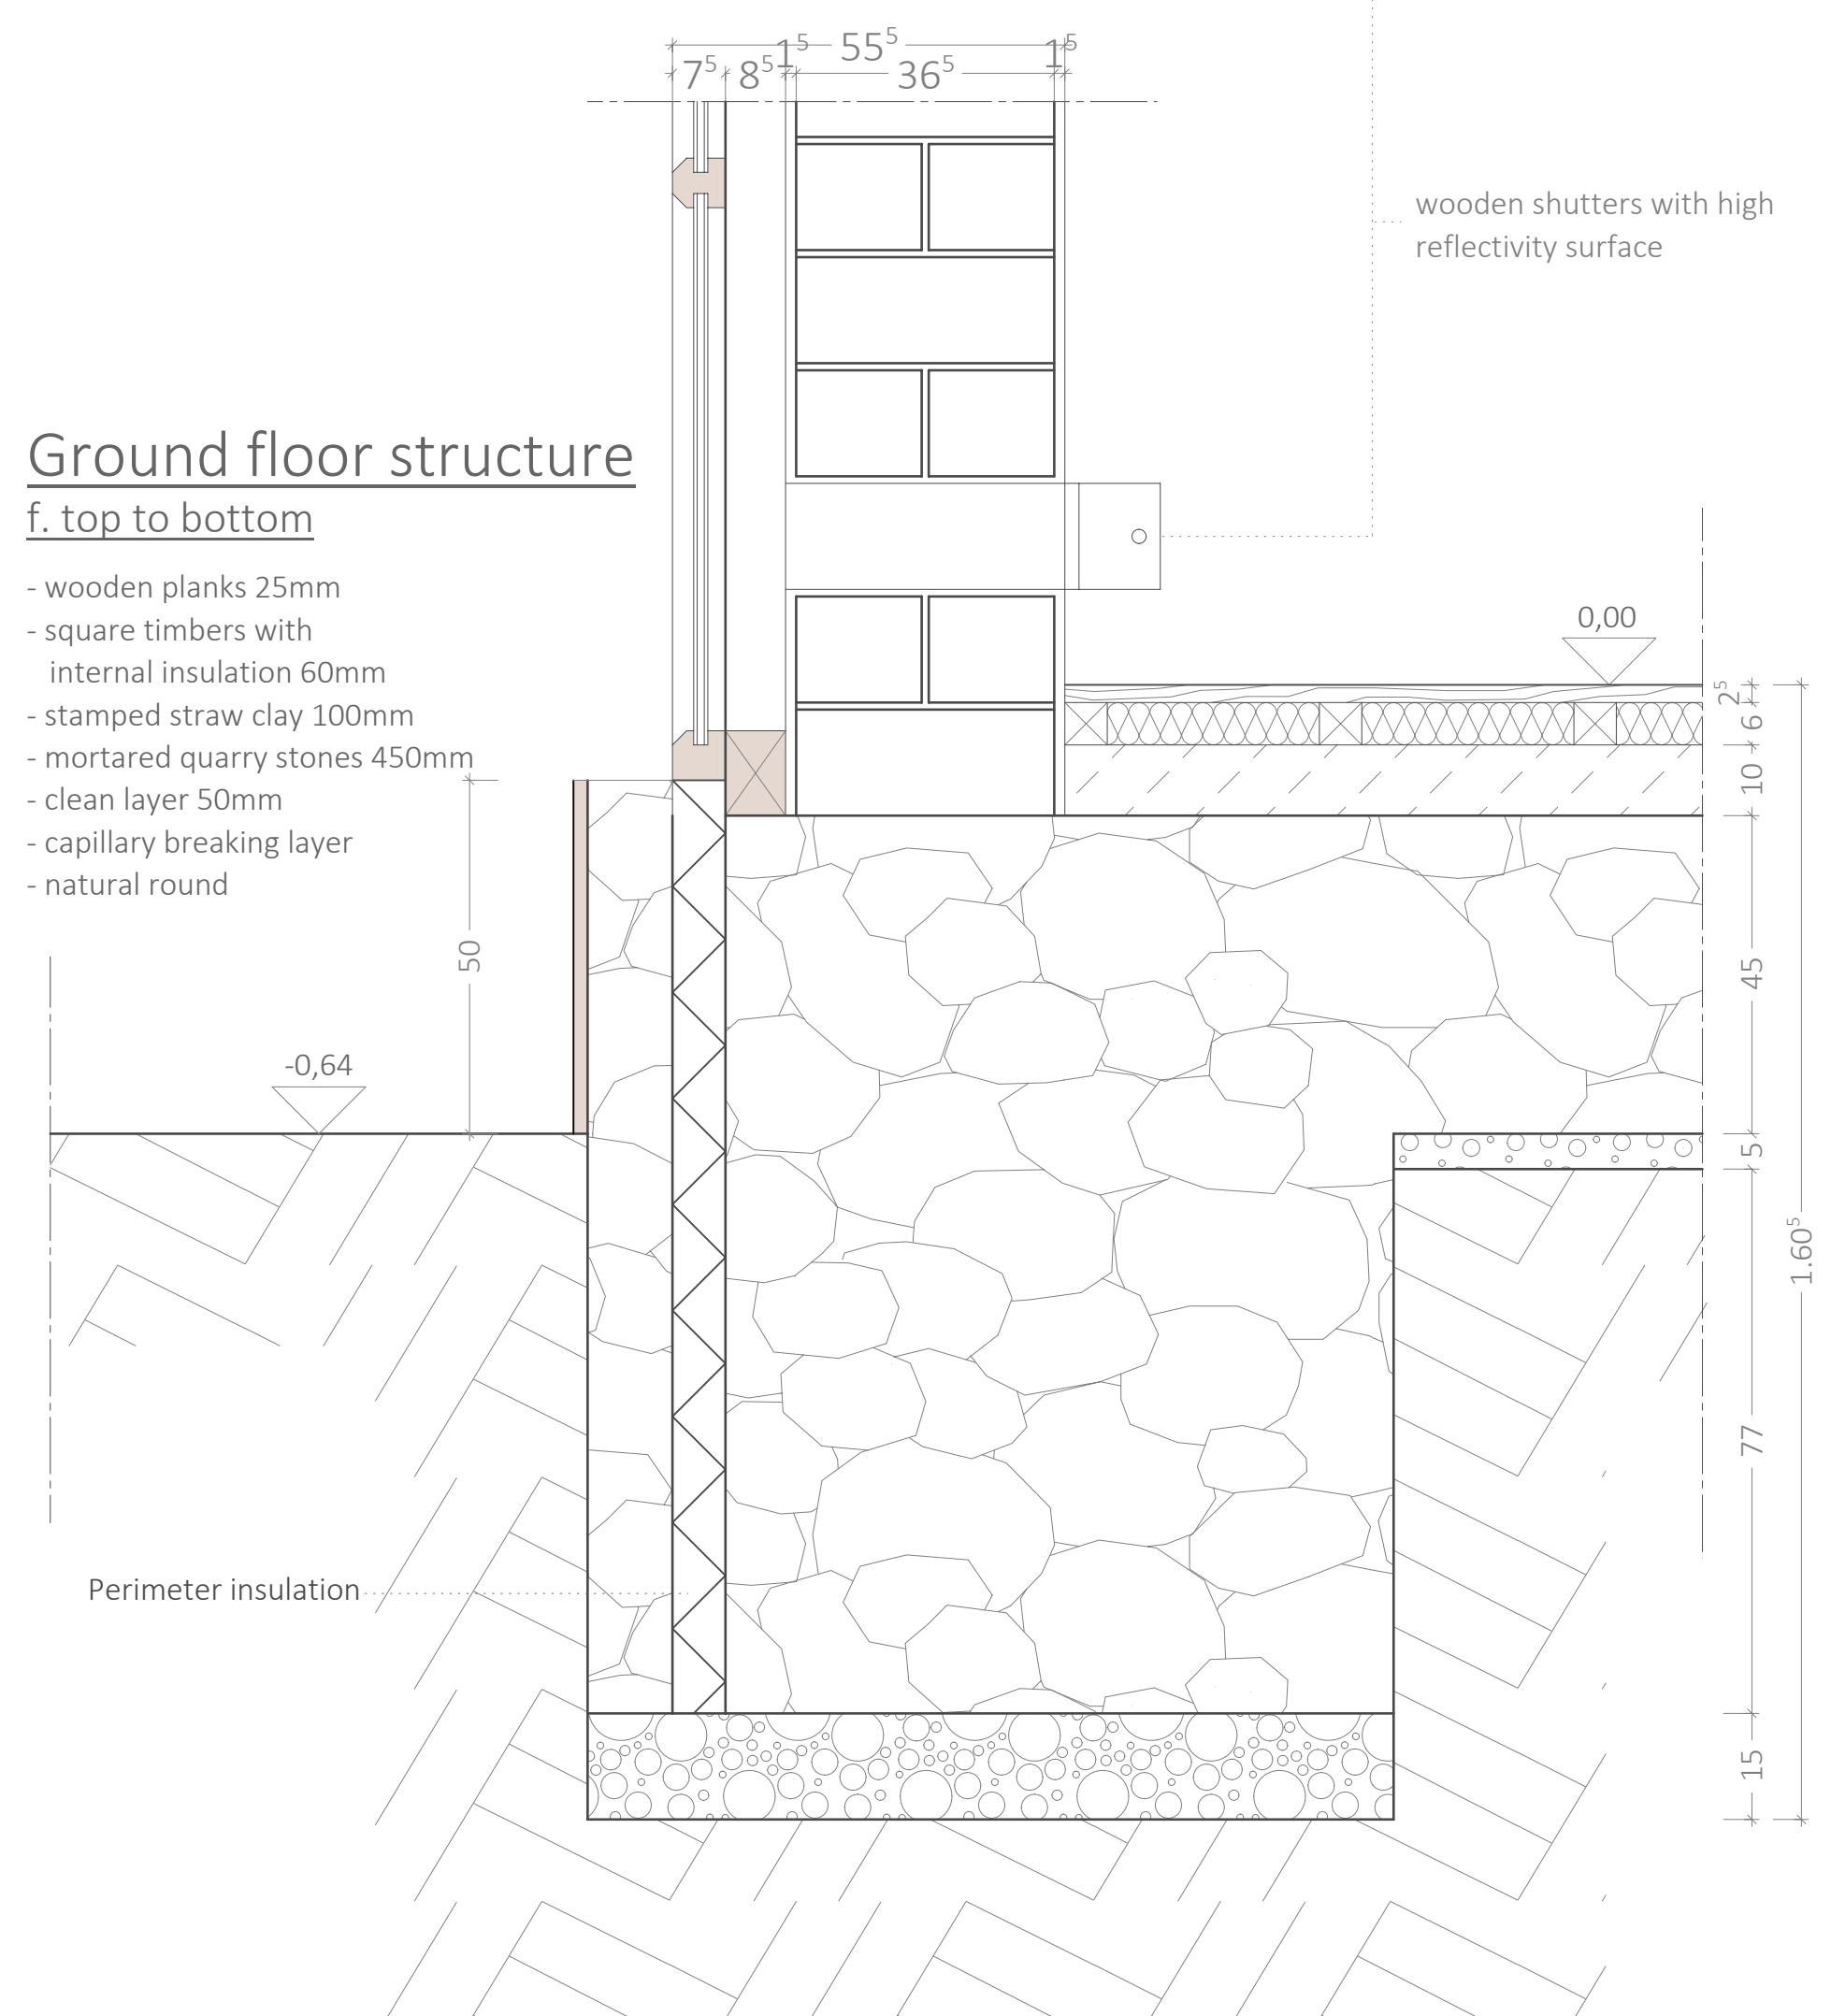


SANI LADAKH - Community Center

PICTURE MODEL

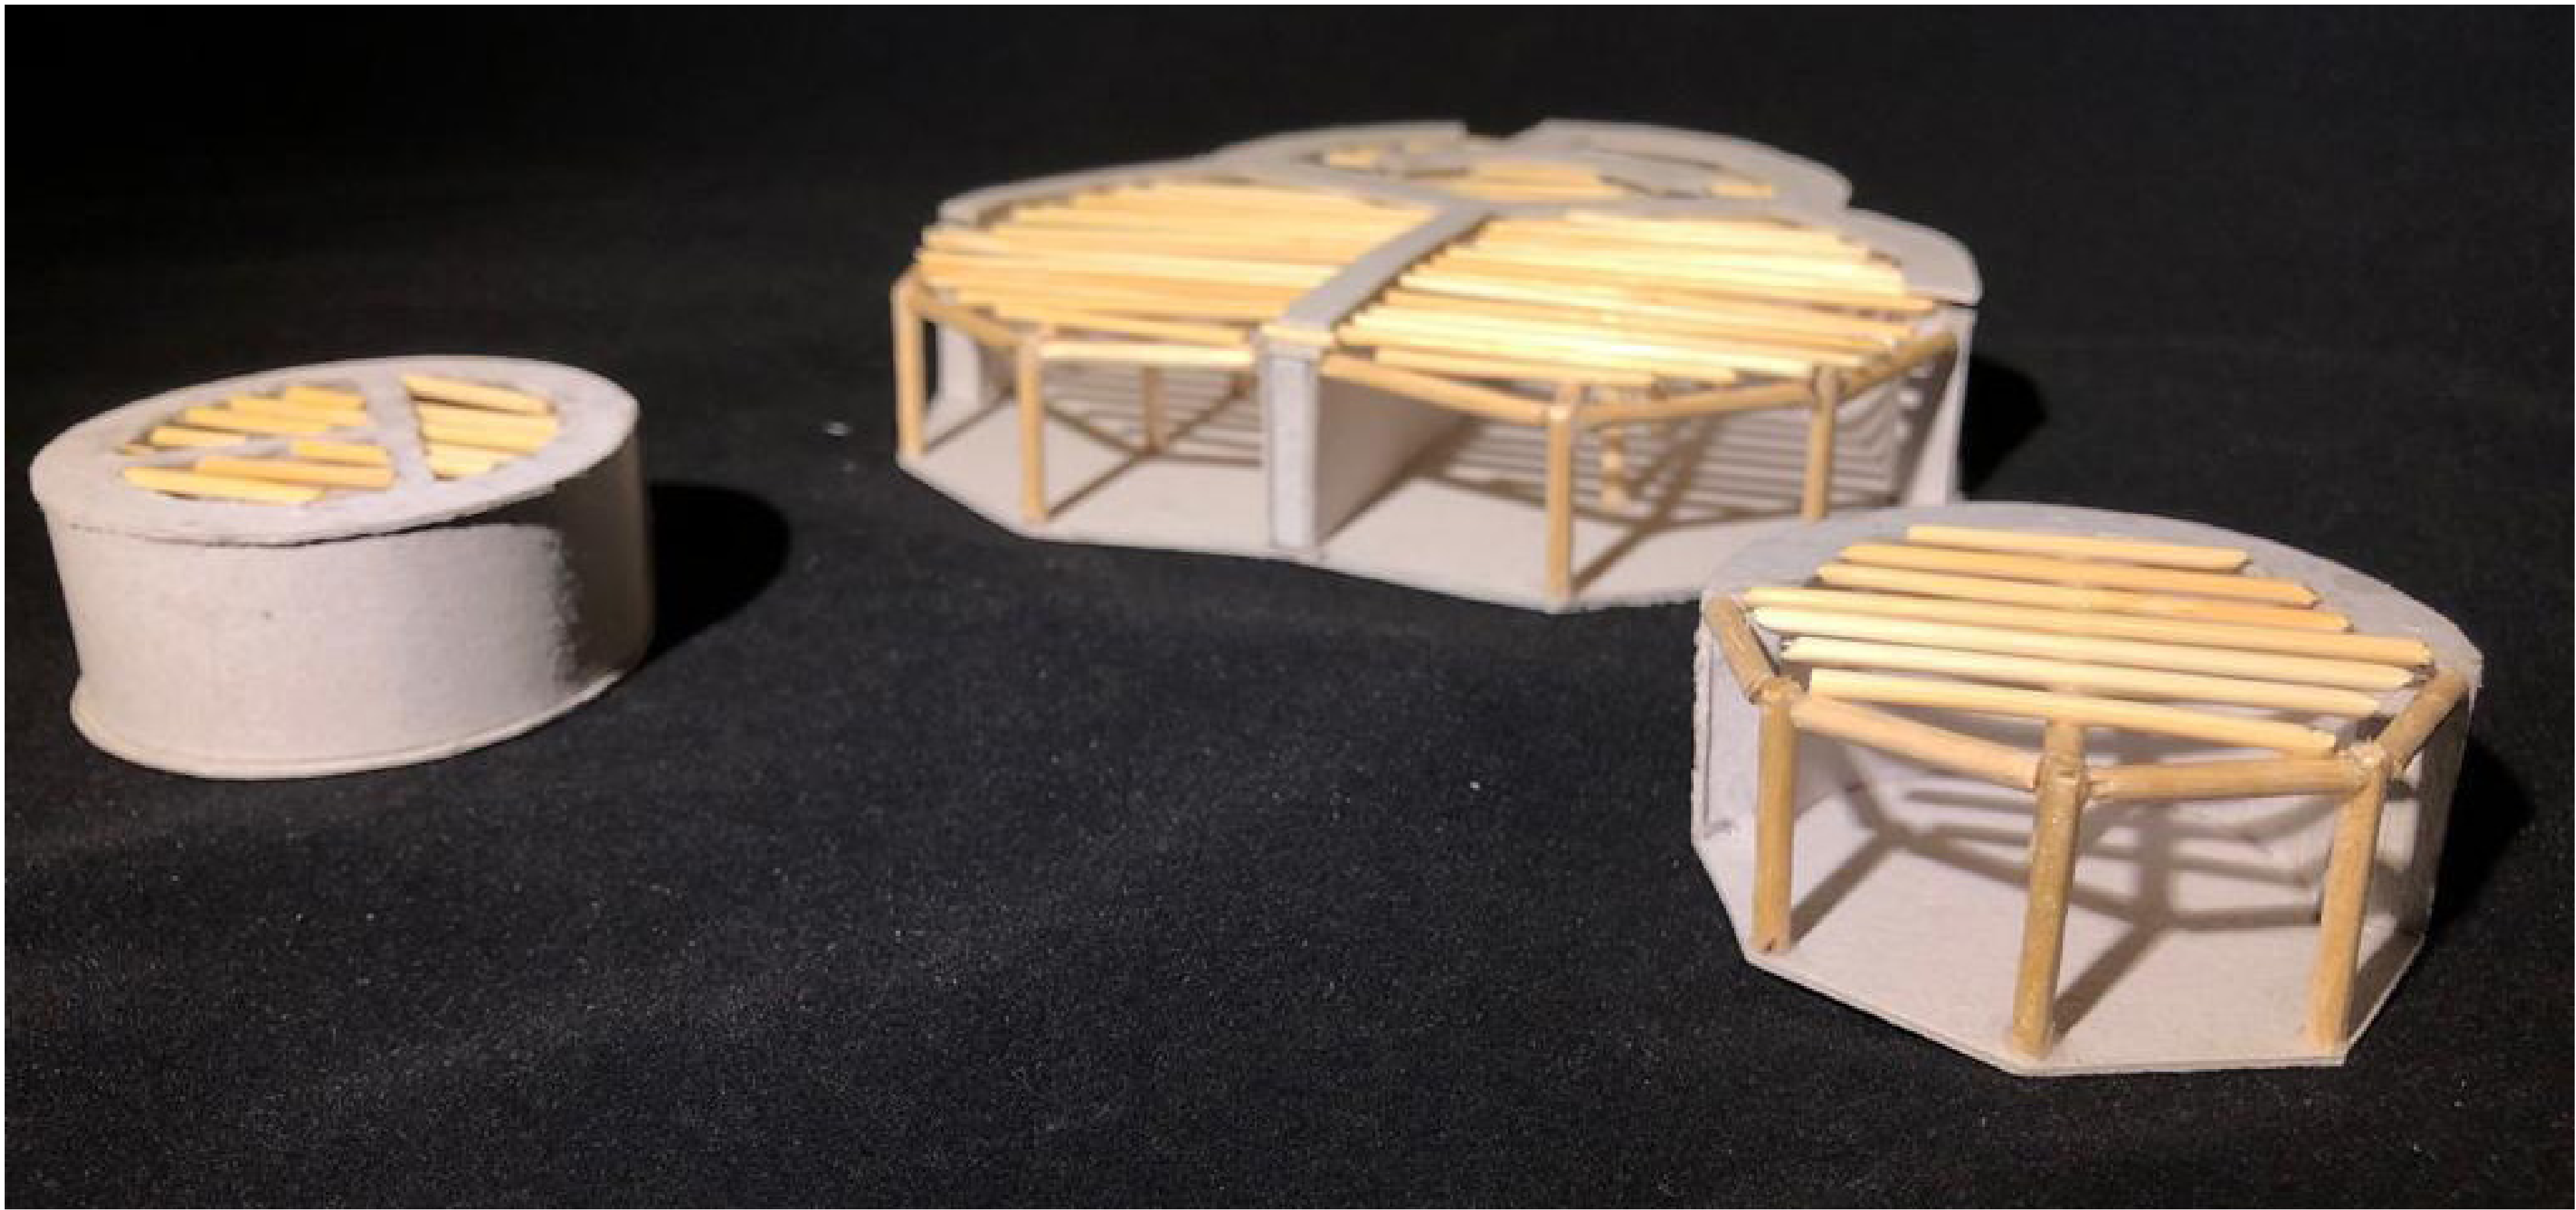

PICTURE MODEL

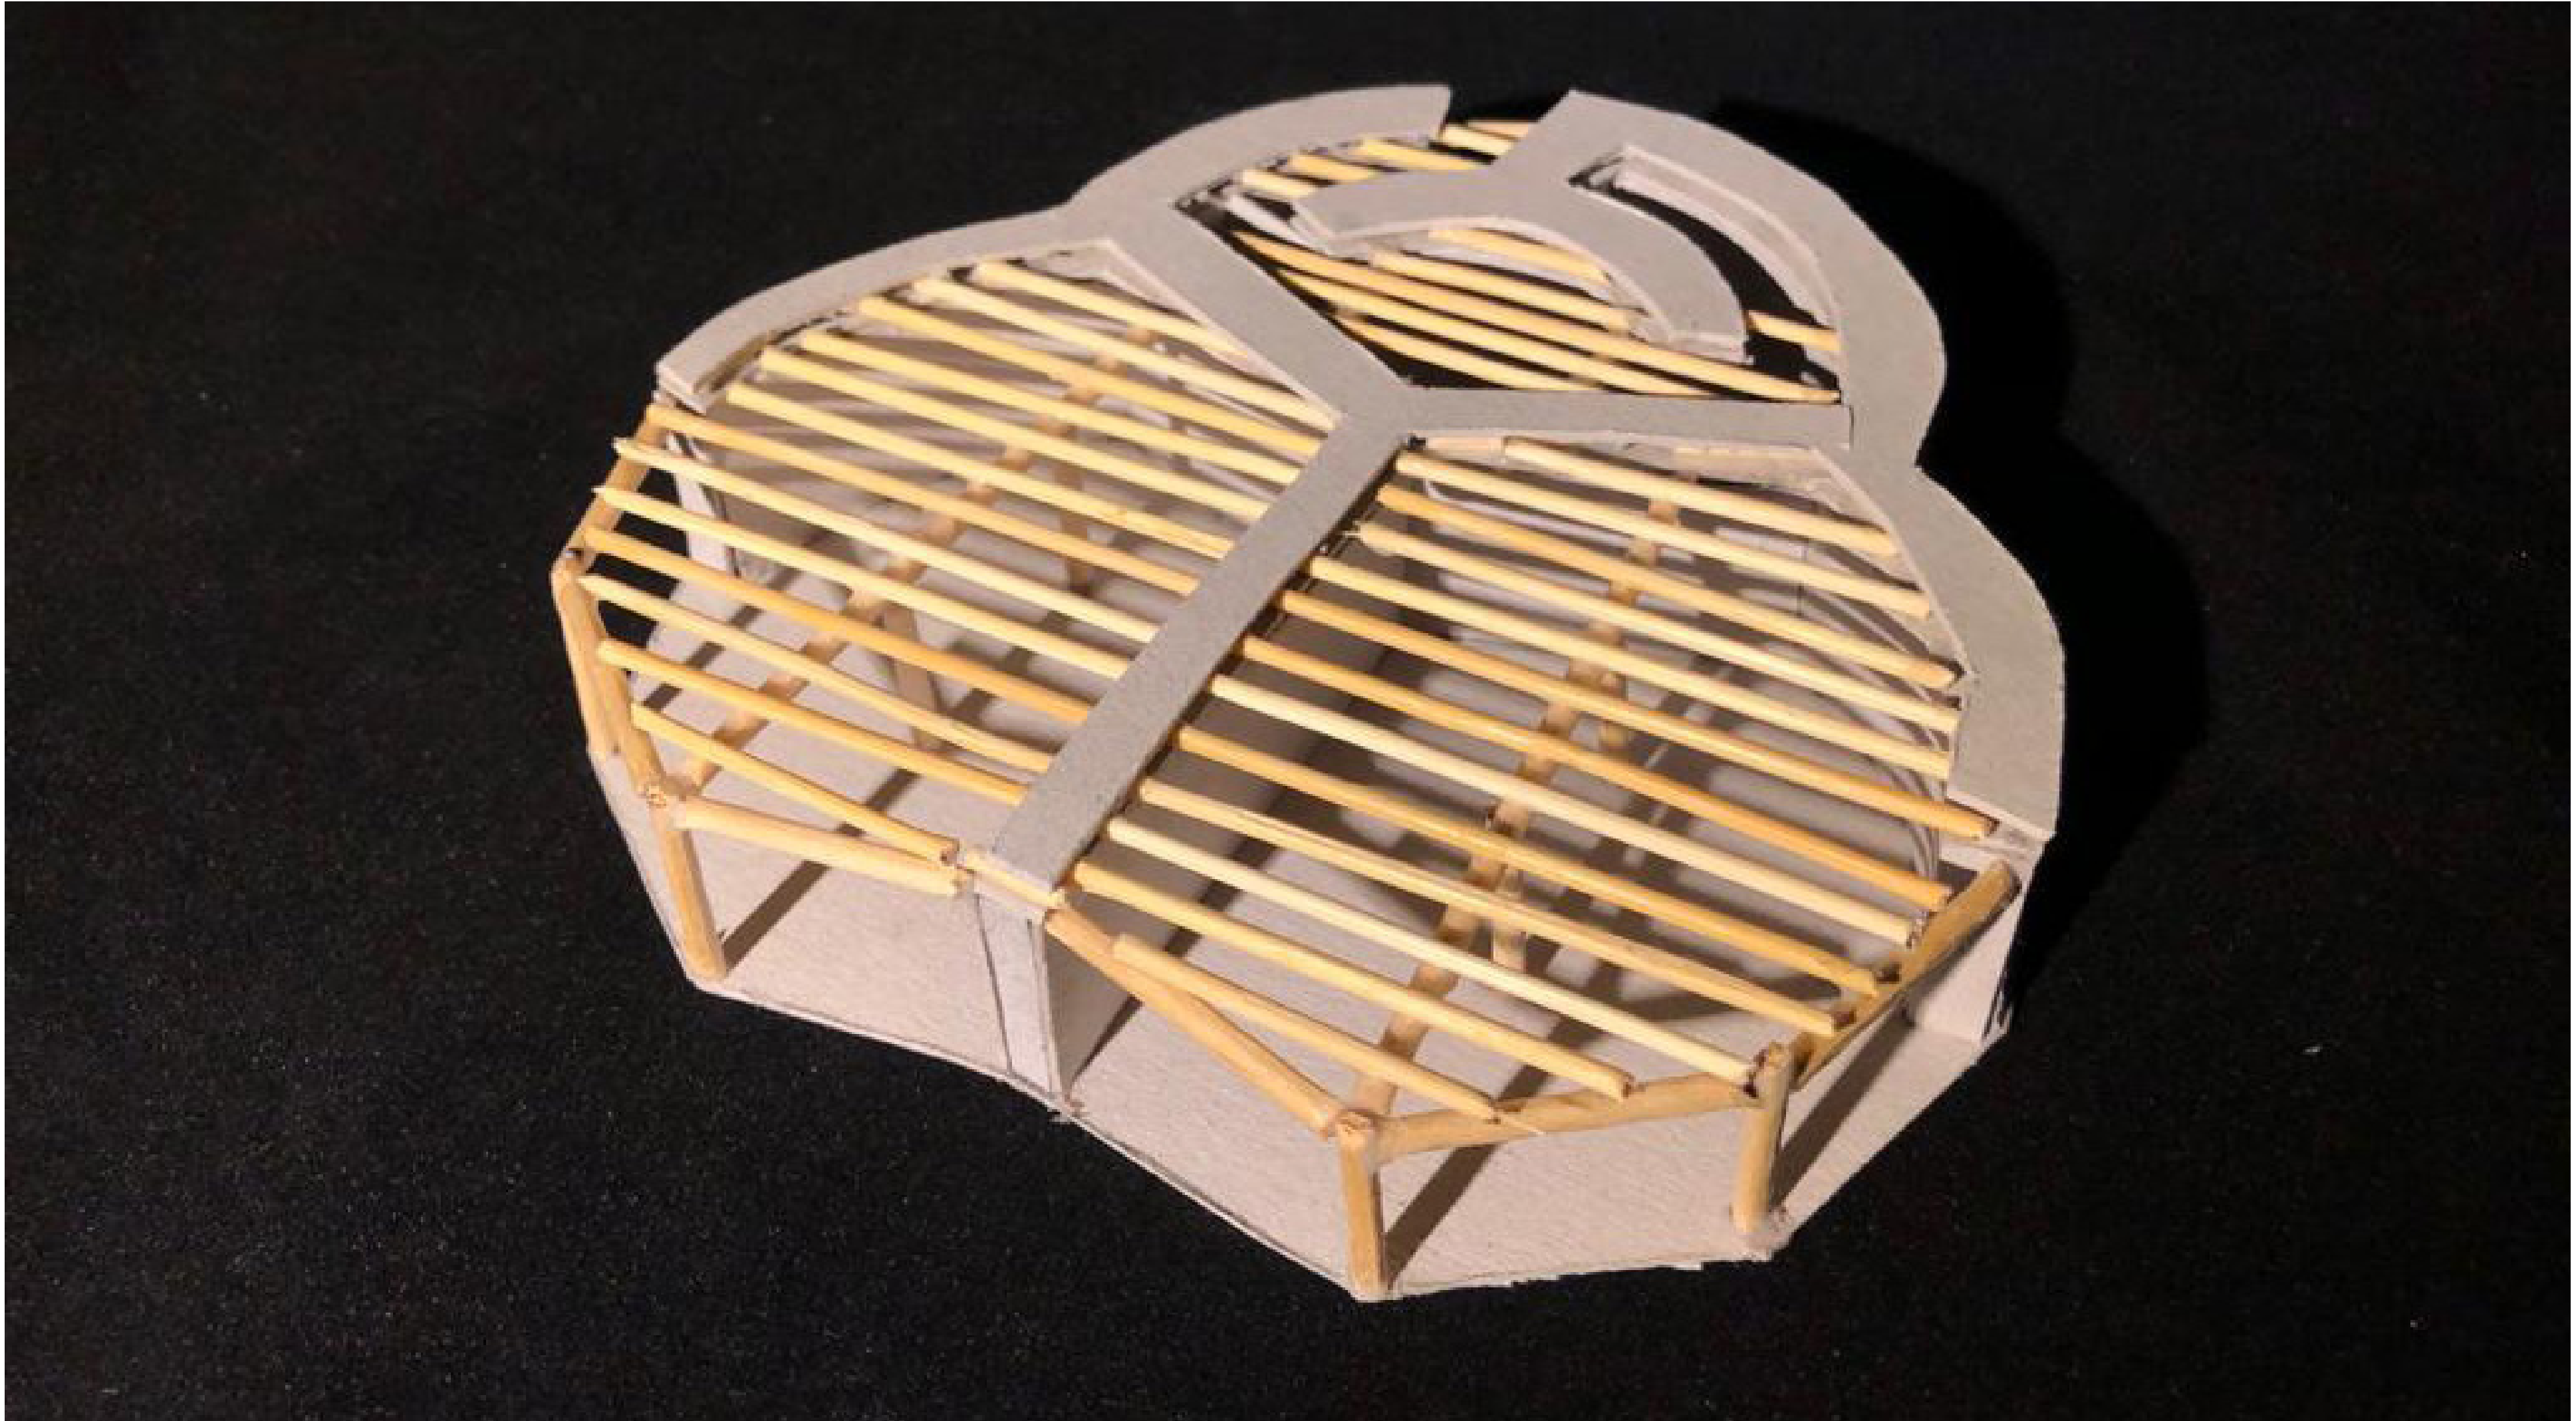

VISUALISATION FRONT



SANI LADAKH - Community Center



VISUALISATION ENTRANCE



VISUALISATION SIDE



VISUALISATION ROOM